


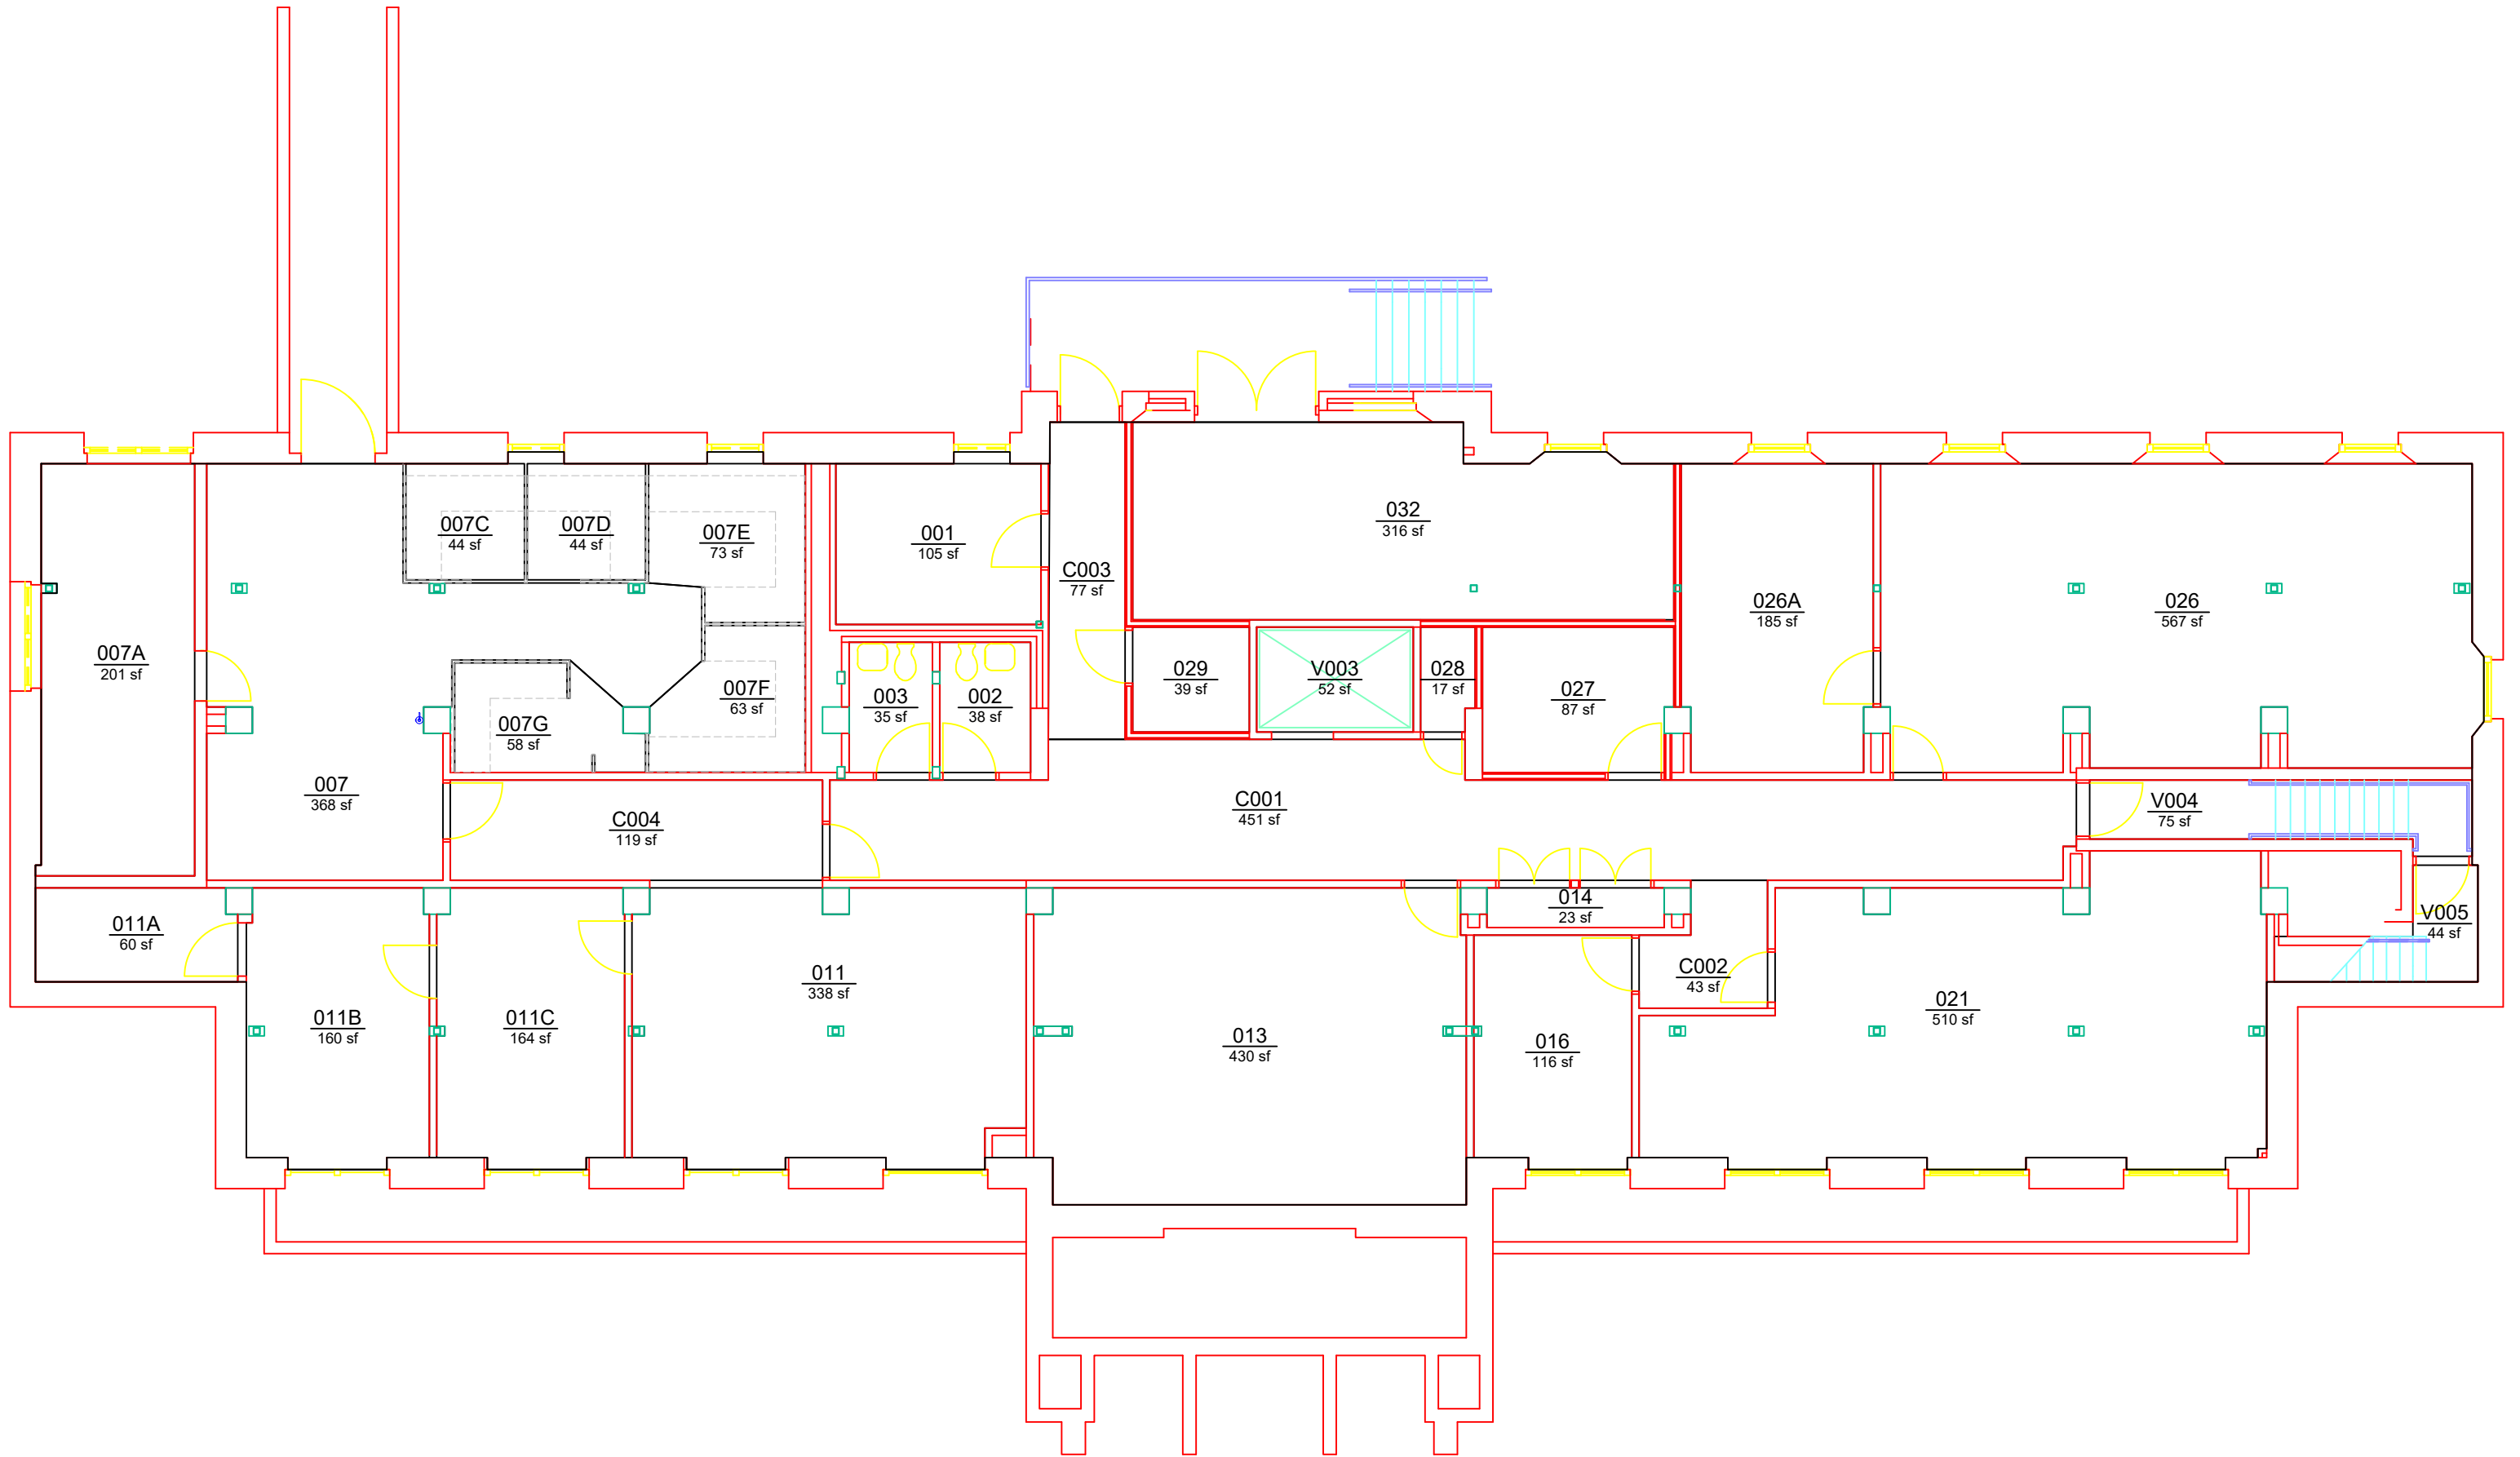

BASE FLOOR PLAN
INGRAM HALL
LEVEL: B1



Planning, Design,
and Construction
Facilities Management
1161 West Samford Ave, Building 1
Auburn, AL 36849

Building No.: AA_Y0301
File Name: AA_Y0301_B1
Last Export: 05/19/2023
Report Created By: Dan Berry
Report Date: 05/15/2025