


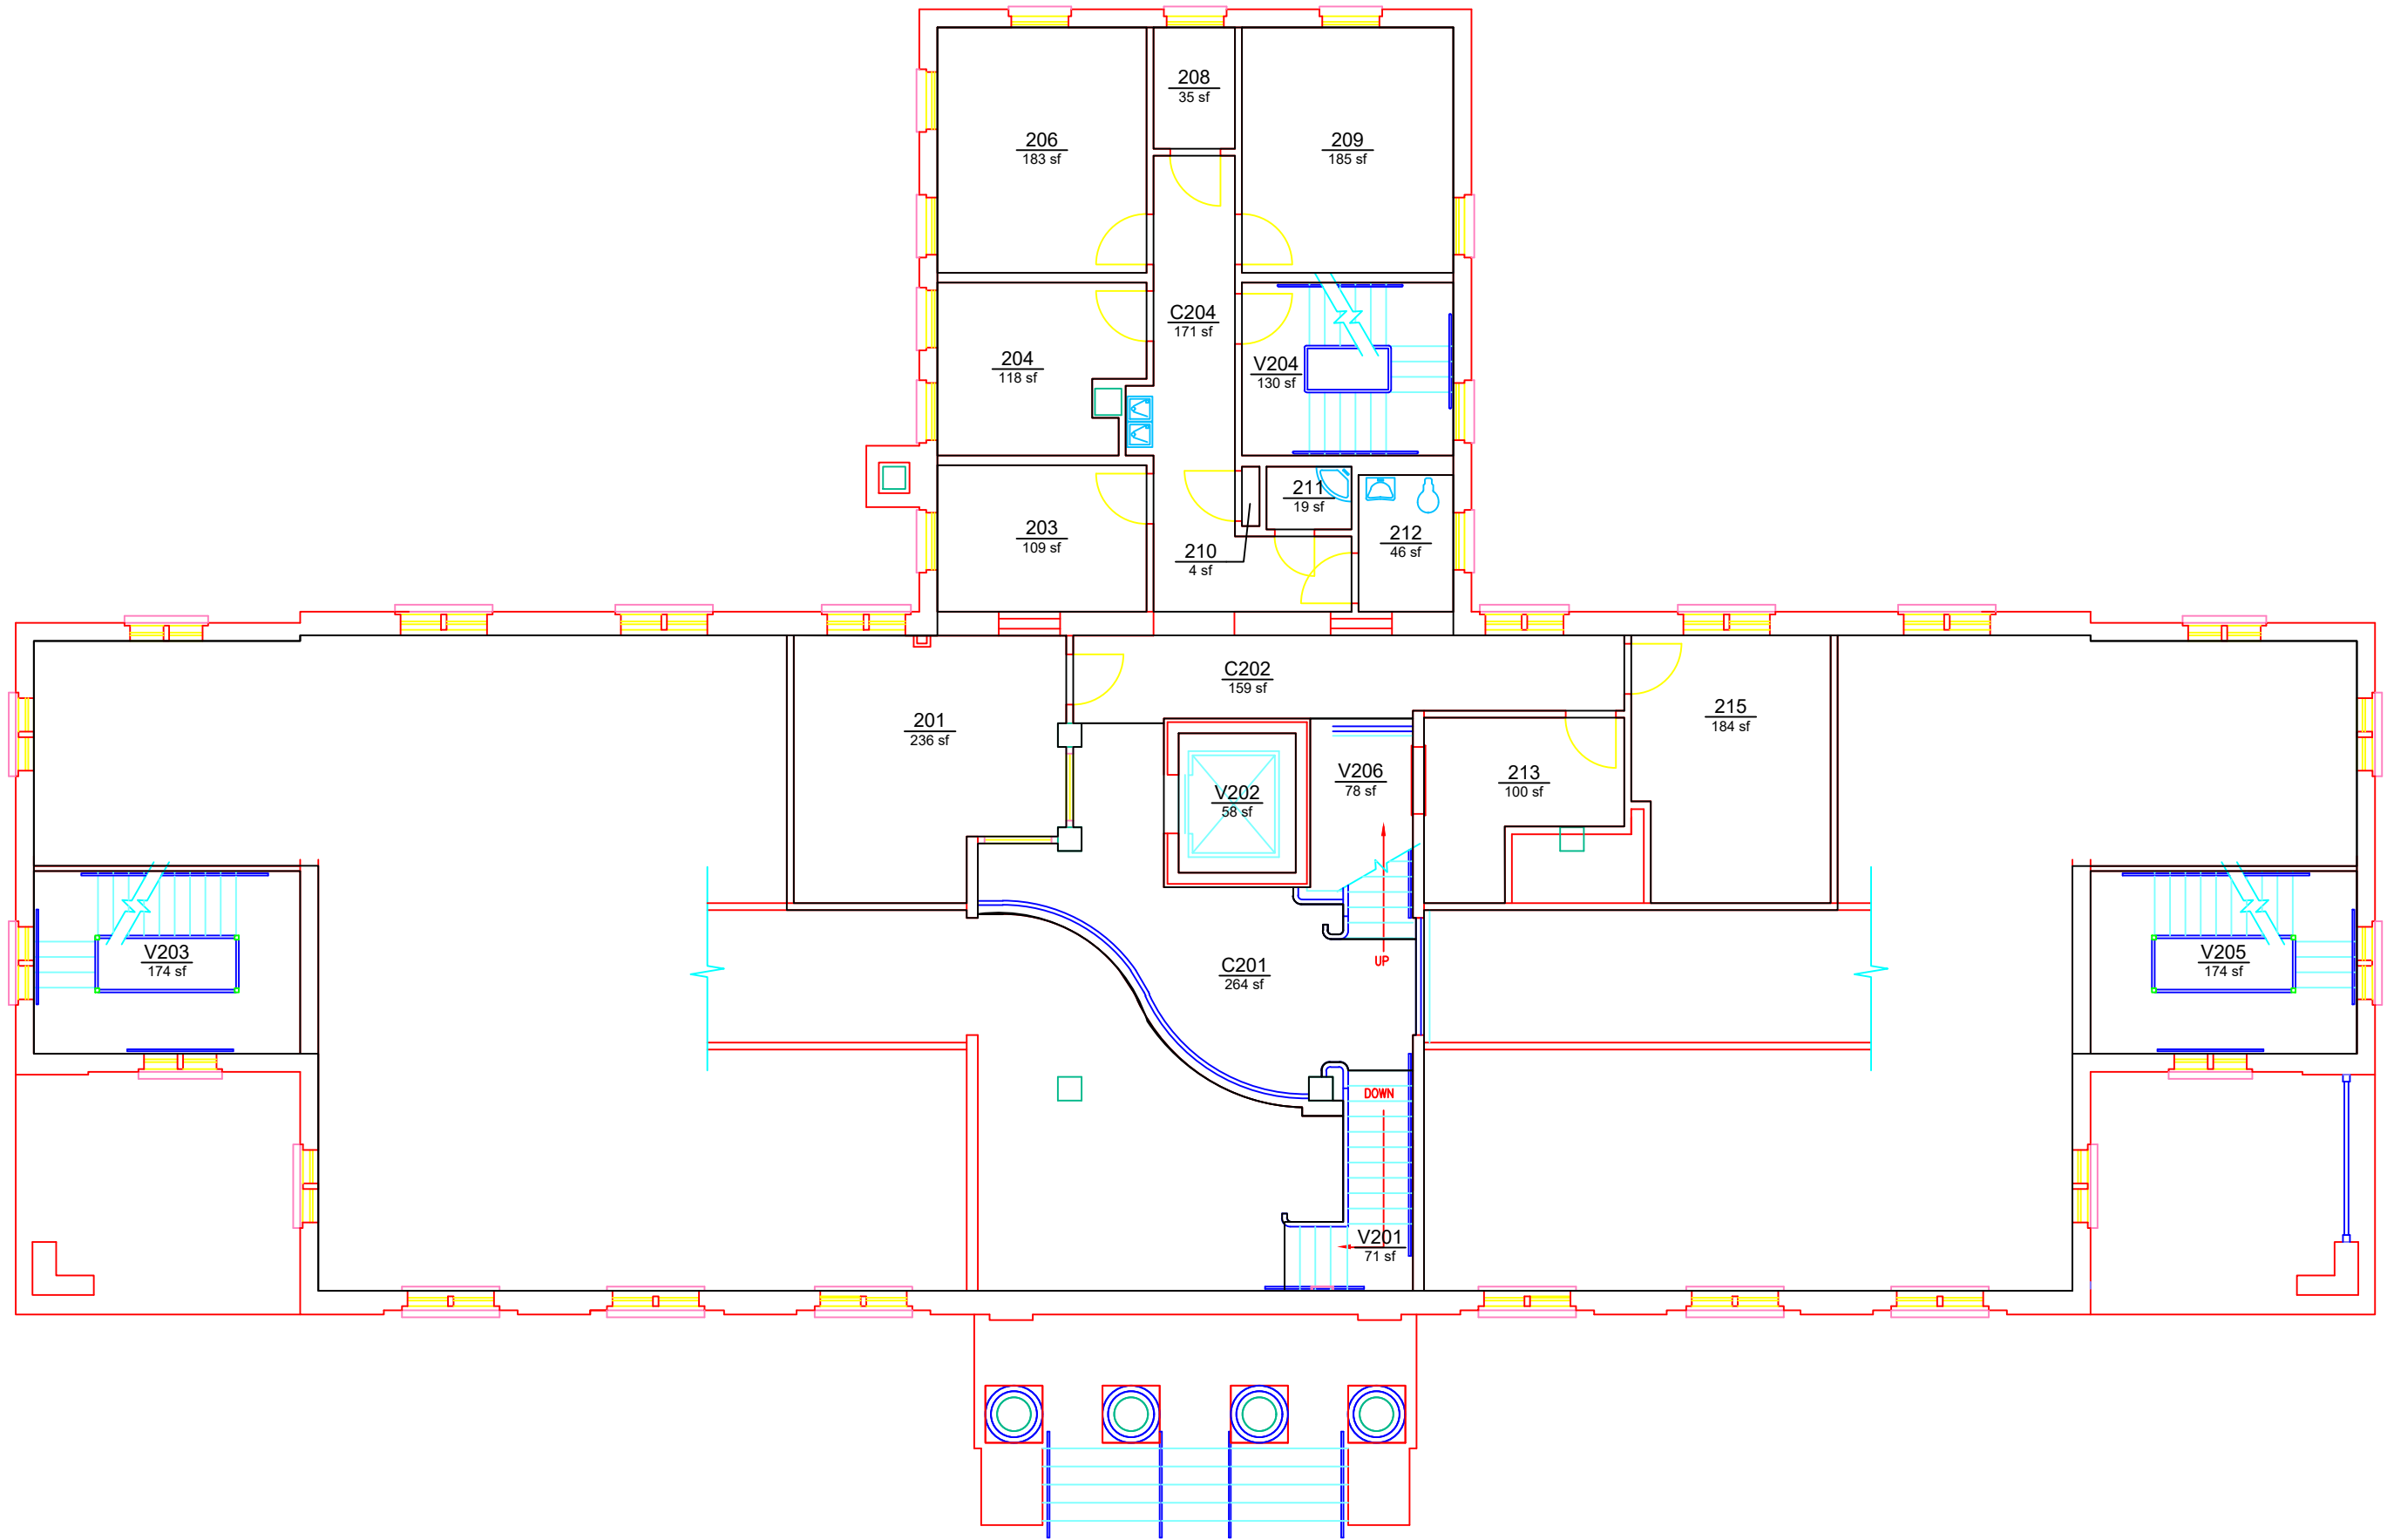

Planning, Design,
and Construction
Facilities Management
1161 West Samford Ave, Building 1
Auburn, AL 36849

BASE FLOOR PLAN
O. D. SMITH HALL
LEVEL: 02

Building No.: AA Y0302
File Name: AA Y0302_02
Last Export: 05/19/2023
Report Created By: Dan Berry
Report Date: 05/15/2025