


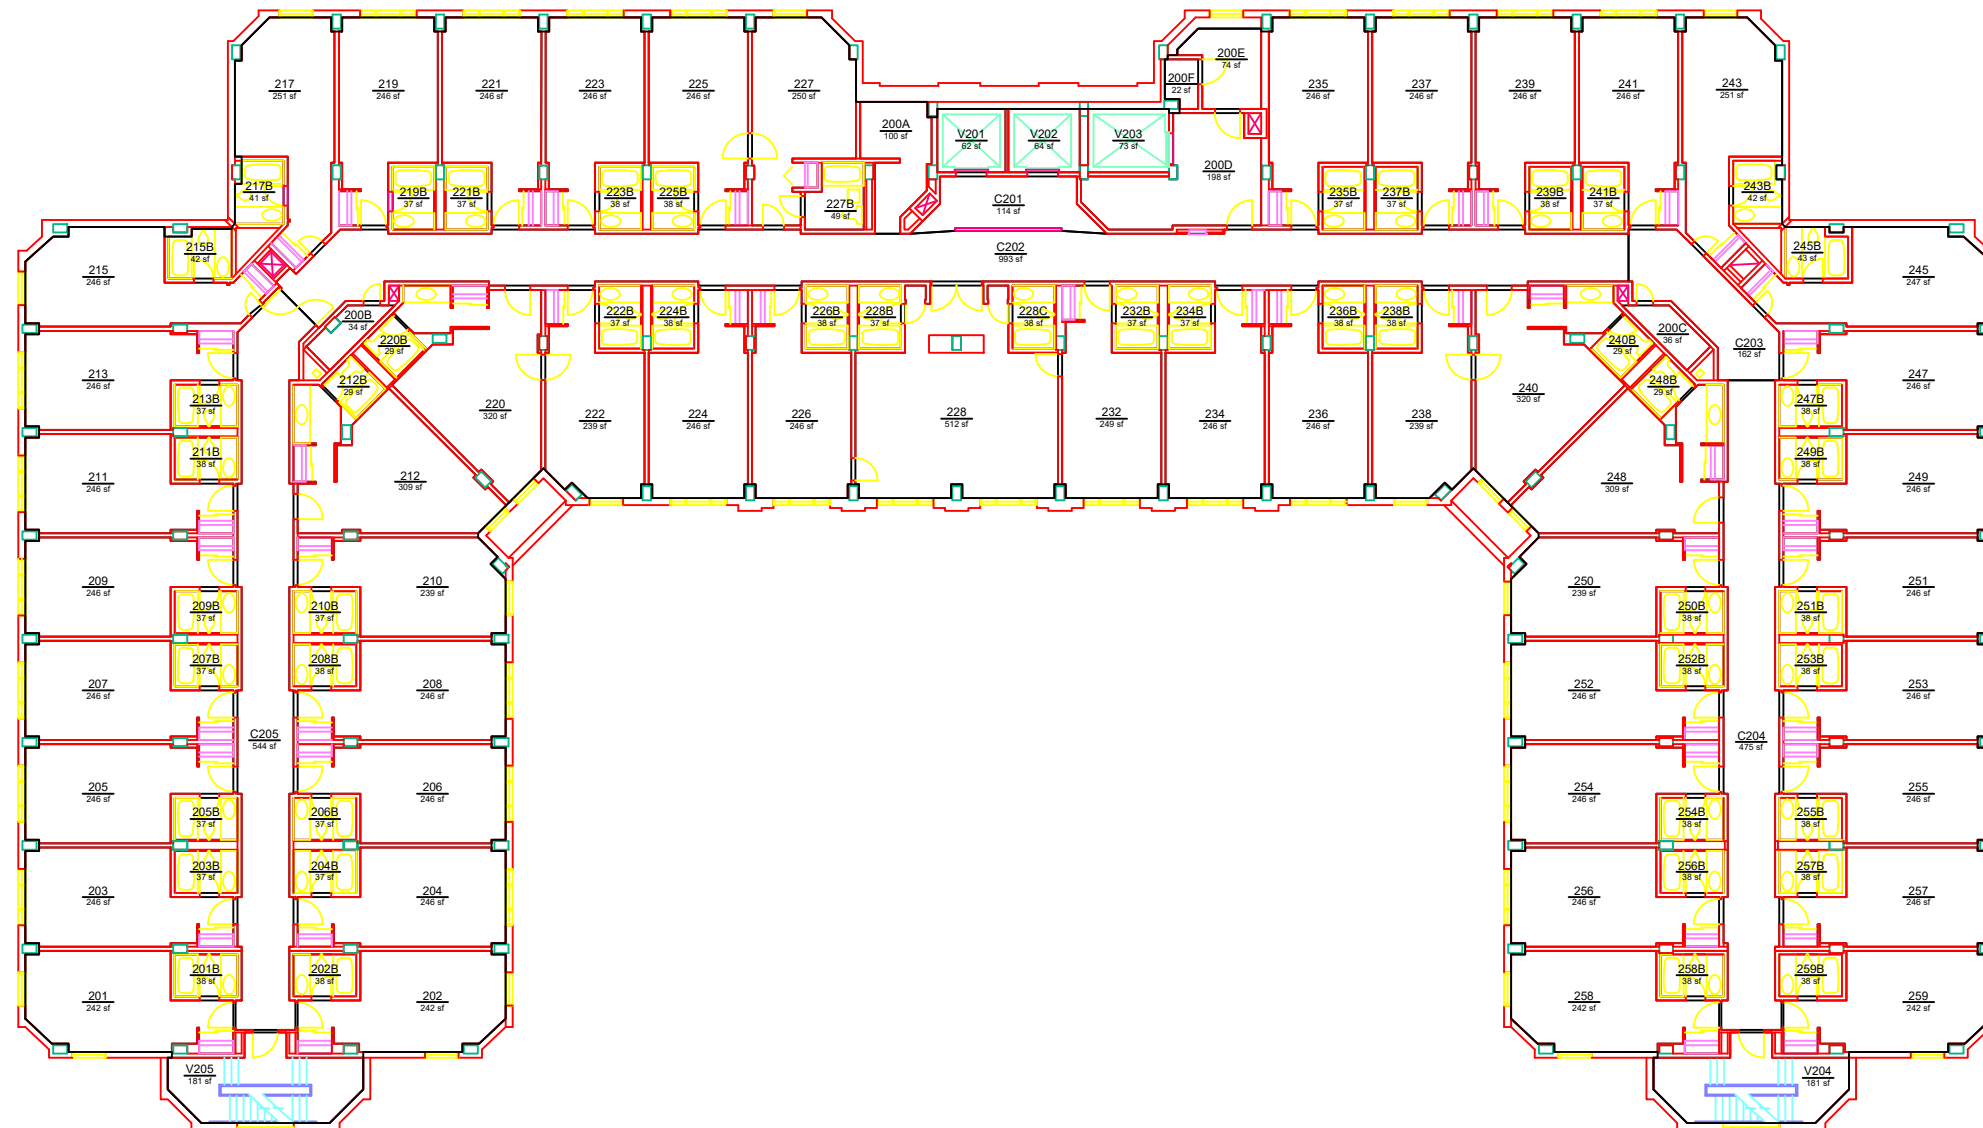

Planning, Design,
and Construction
Facilities Management
1161 West Samford Ave, Building 1
Auburn, AL 36849

BASE FLOOR PLAN
HOTEL AND DIXON CONFERENCE CENTER
LEVEL: 02

Building No.: AA Y0401
File Name: AA Y0401_02
Last Export: 05/23/2023
Report Created By: Dan Berry
Report Date: 05/15/2025