


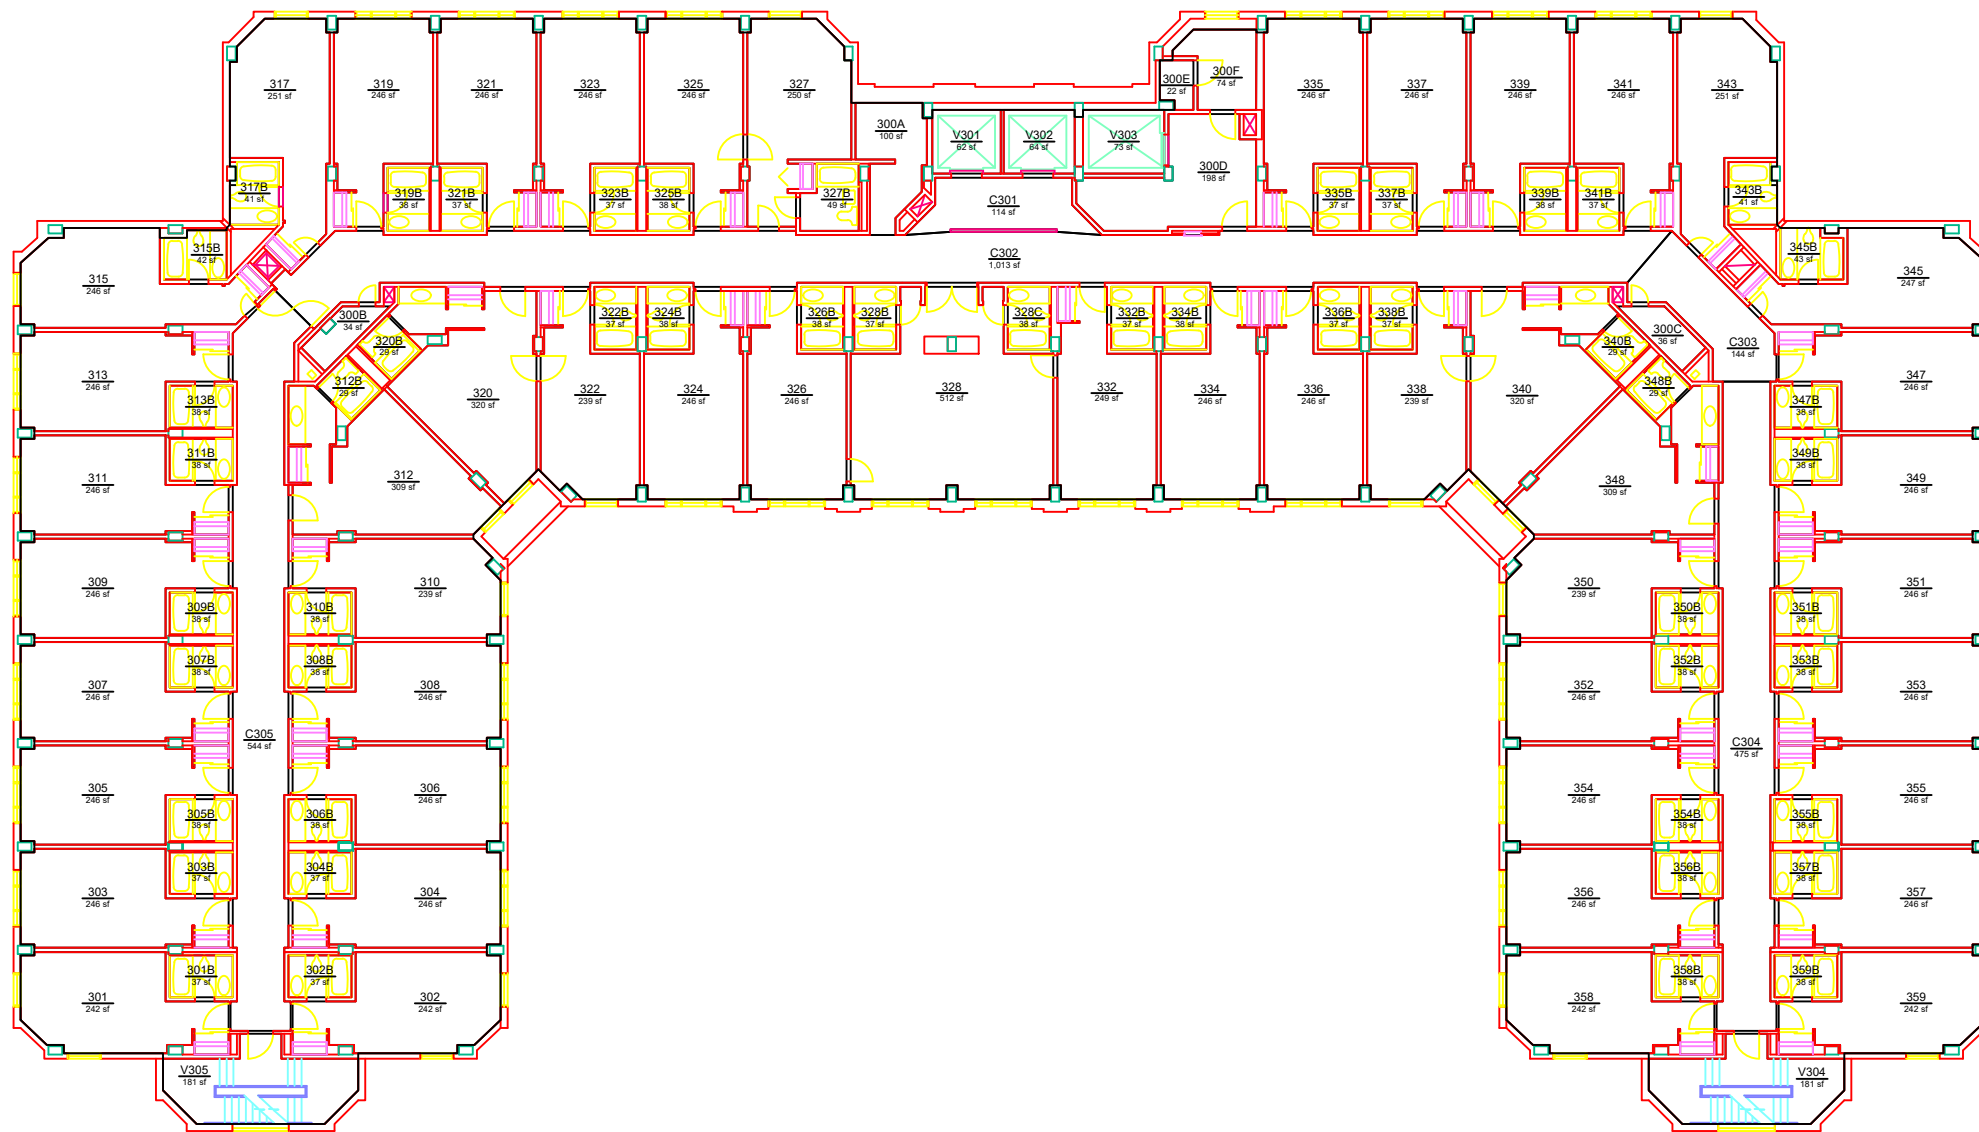

BASE FLOOR PLAN

HOTEL AND DIXON CONFERENCE CENTER

LEVEL: 03



Planning, Design,
and Construction

Facilities Management

1161 West Samford Ave., Building 1

Auburn, AL 36849

Building No.: AA Y0401

File Name: AA Y0401_03

Last Export: 05/19/2023

Report Created By: Dan Berry

Report Date: 05/15/2025