


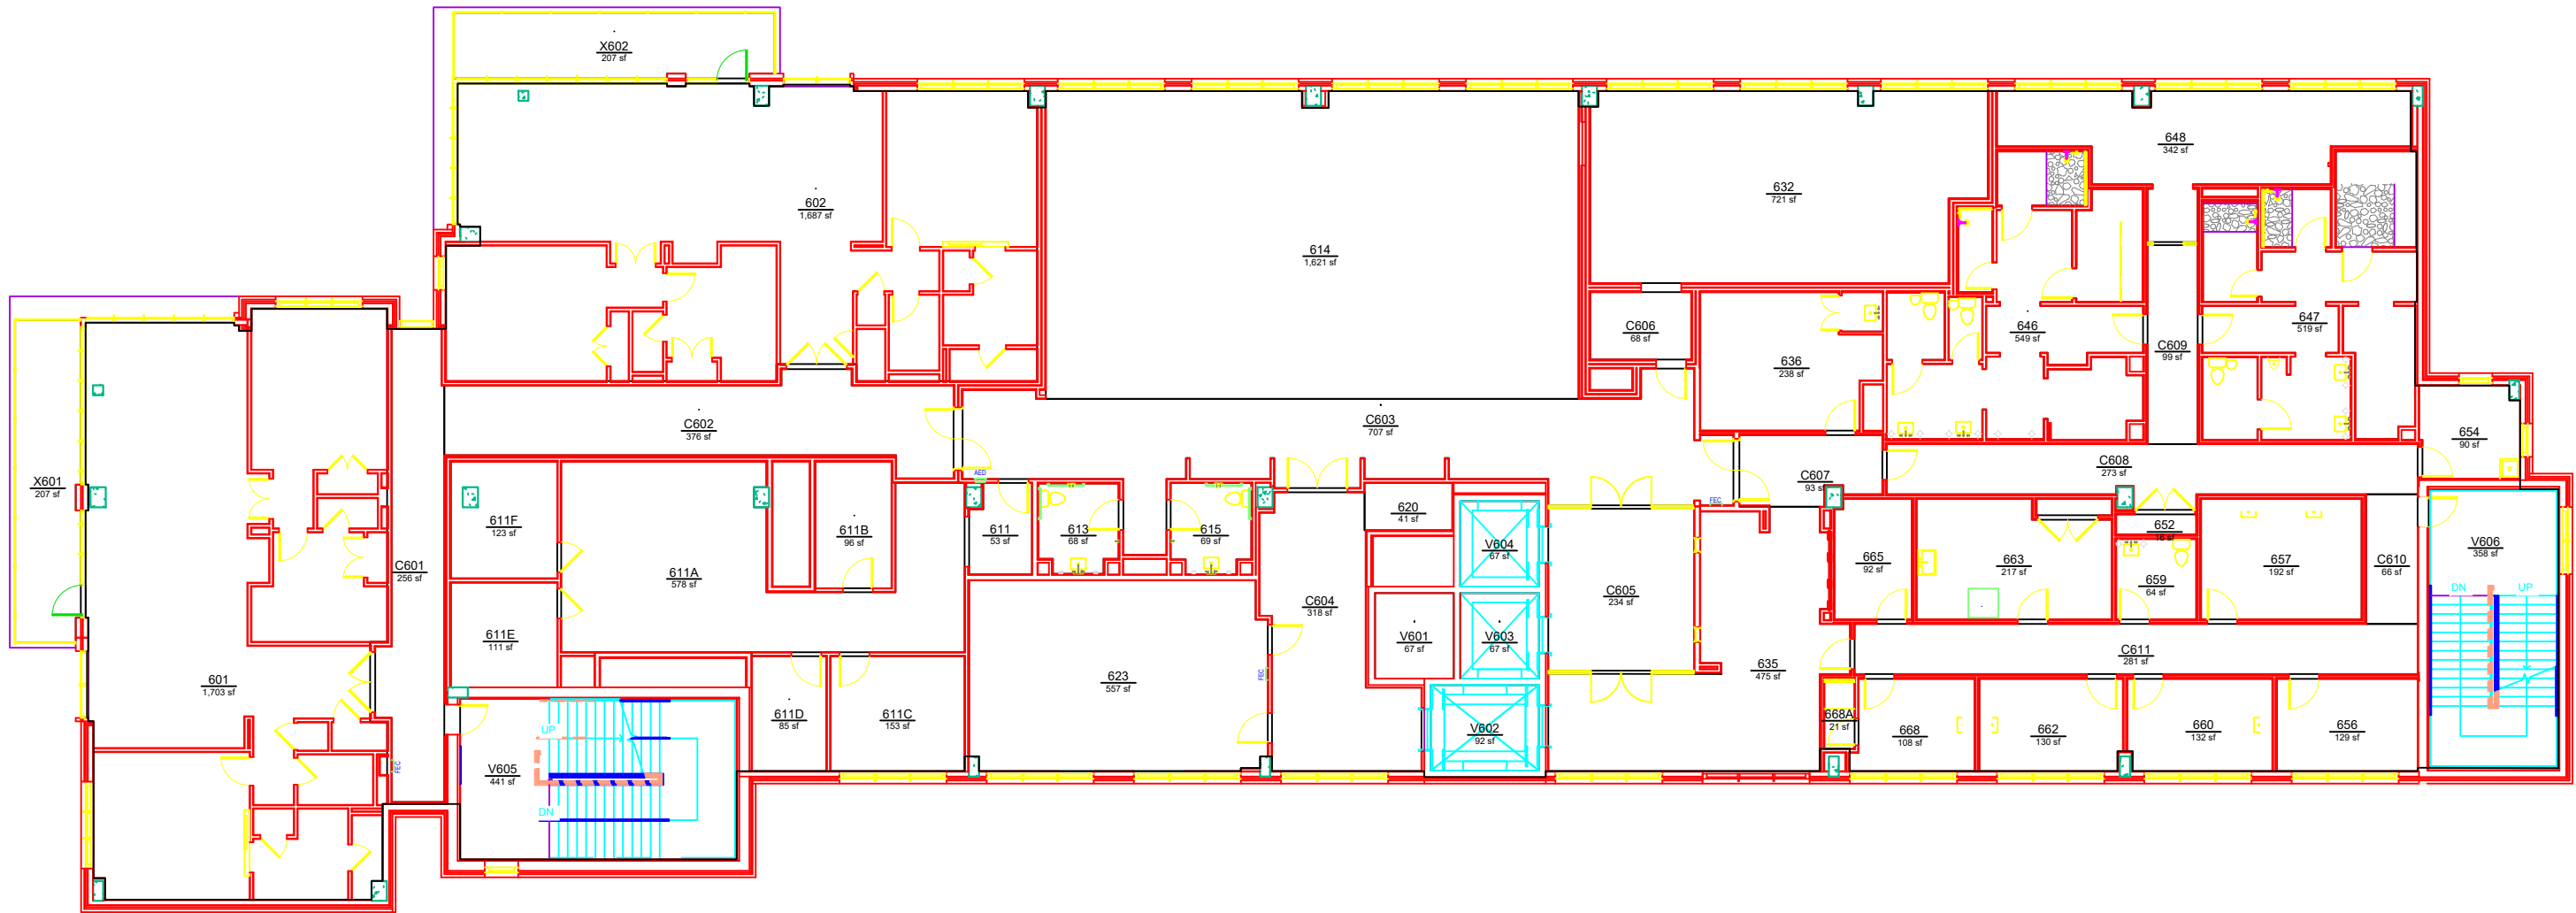

AUBURN
UNIVERSITY

Campus Planning &
Space Management
Facilities Management
1161 West Samford Ave, Building 1
Auburn, AL 36849

BASE FLOOR PLAN
RANE CULINARY SCIENCE CENTER
LEVEL: 06

Building No.: AA Y0404
File Name: AA Y0404_06
Last Export: 05/15/2023
Report Created By: Ellen Doyle
Report Date: 05/01/2025