


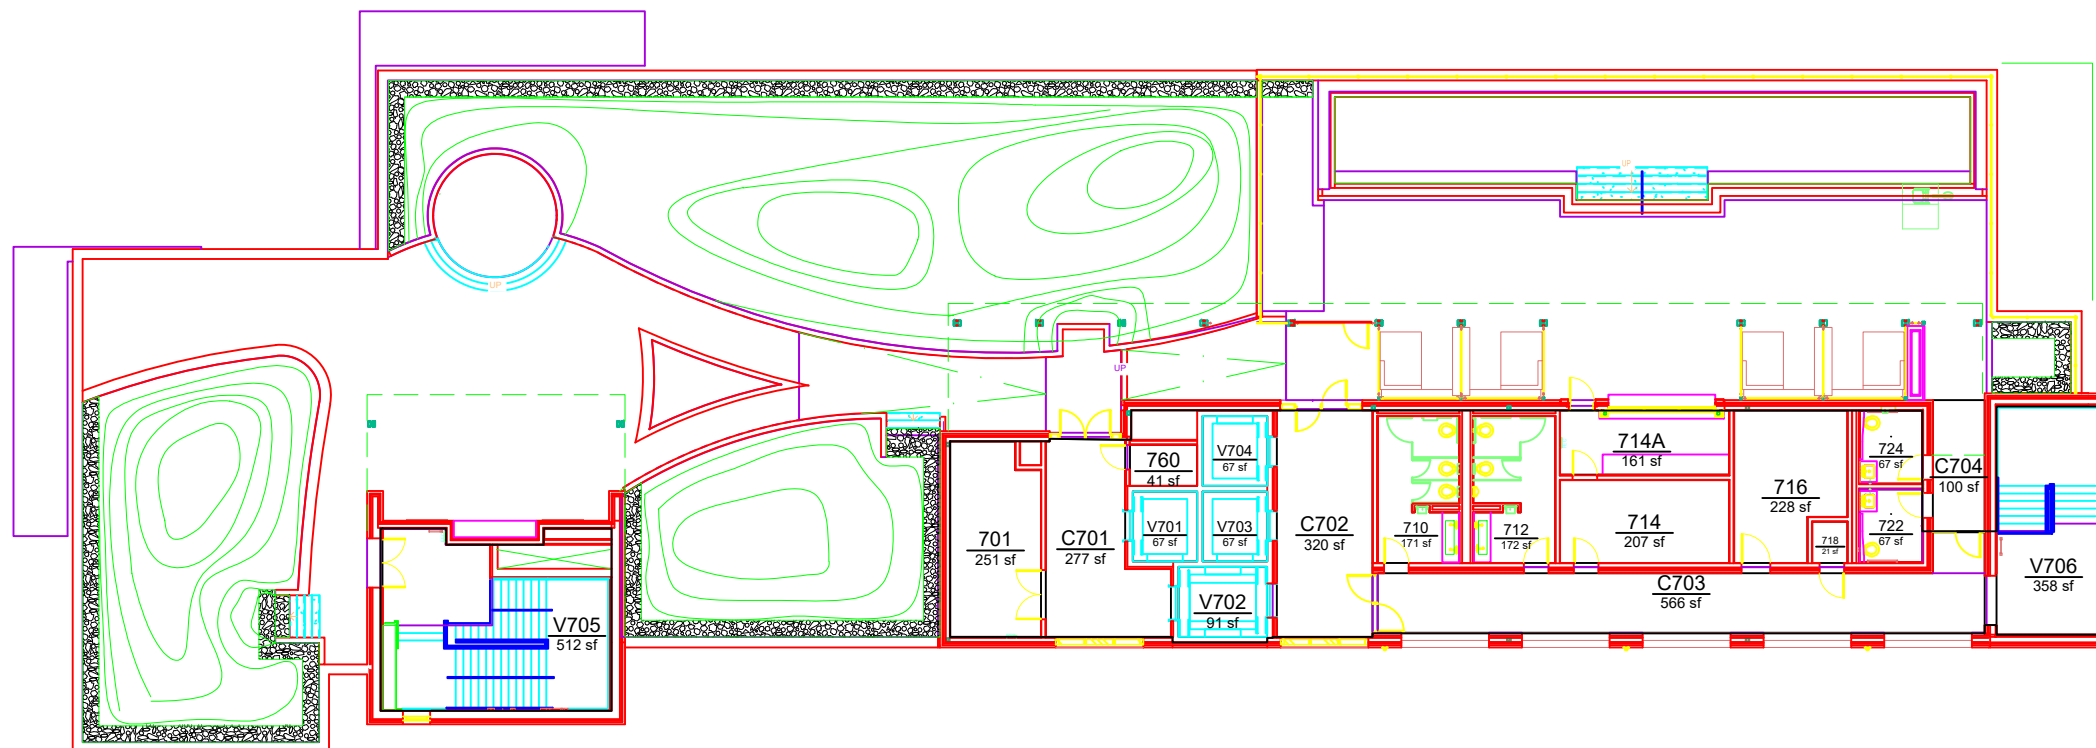

BASE FLOOR PLAN
RANE CULINARY SCIENCE CENTER
LEVEL: 07



Planning, Design,
and Construction
Facilities Management
1161 West Samford Ave, Building 1
Auburn, AL 36849

Building No.: AA Y0404
File Name: AA Y0404_07
Last Export: 06/01/2023
Report Created By: Dan Berry
Report Date: 05/15/2025