


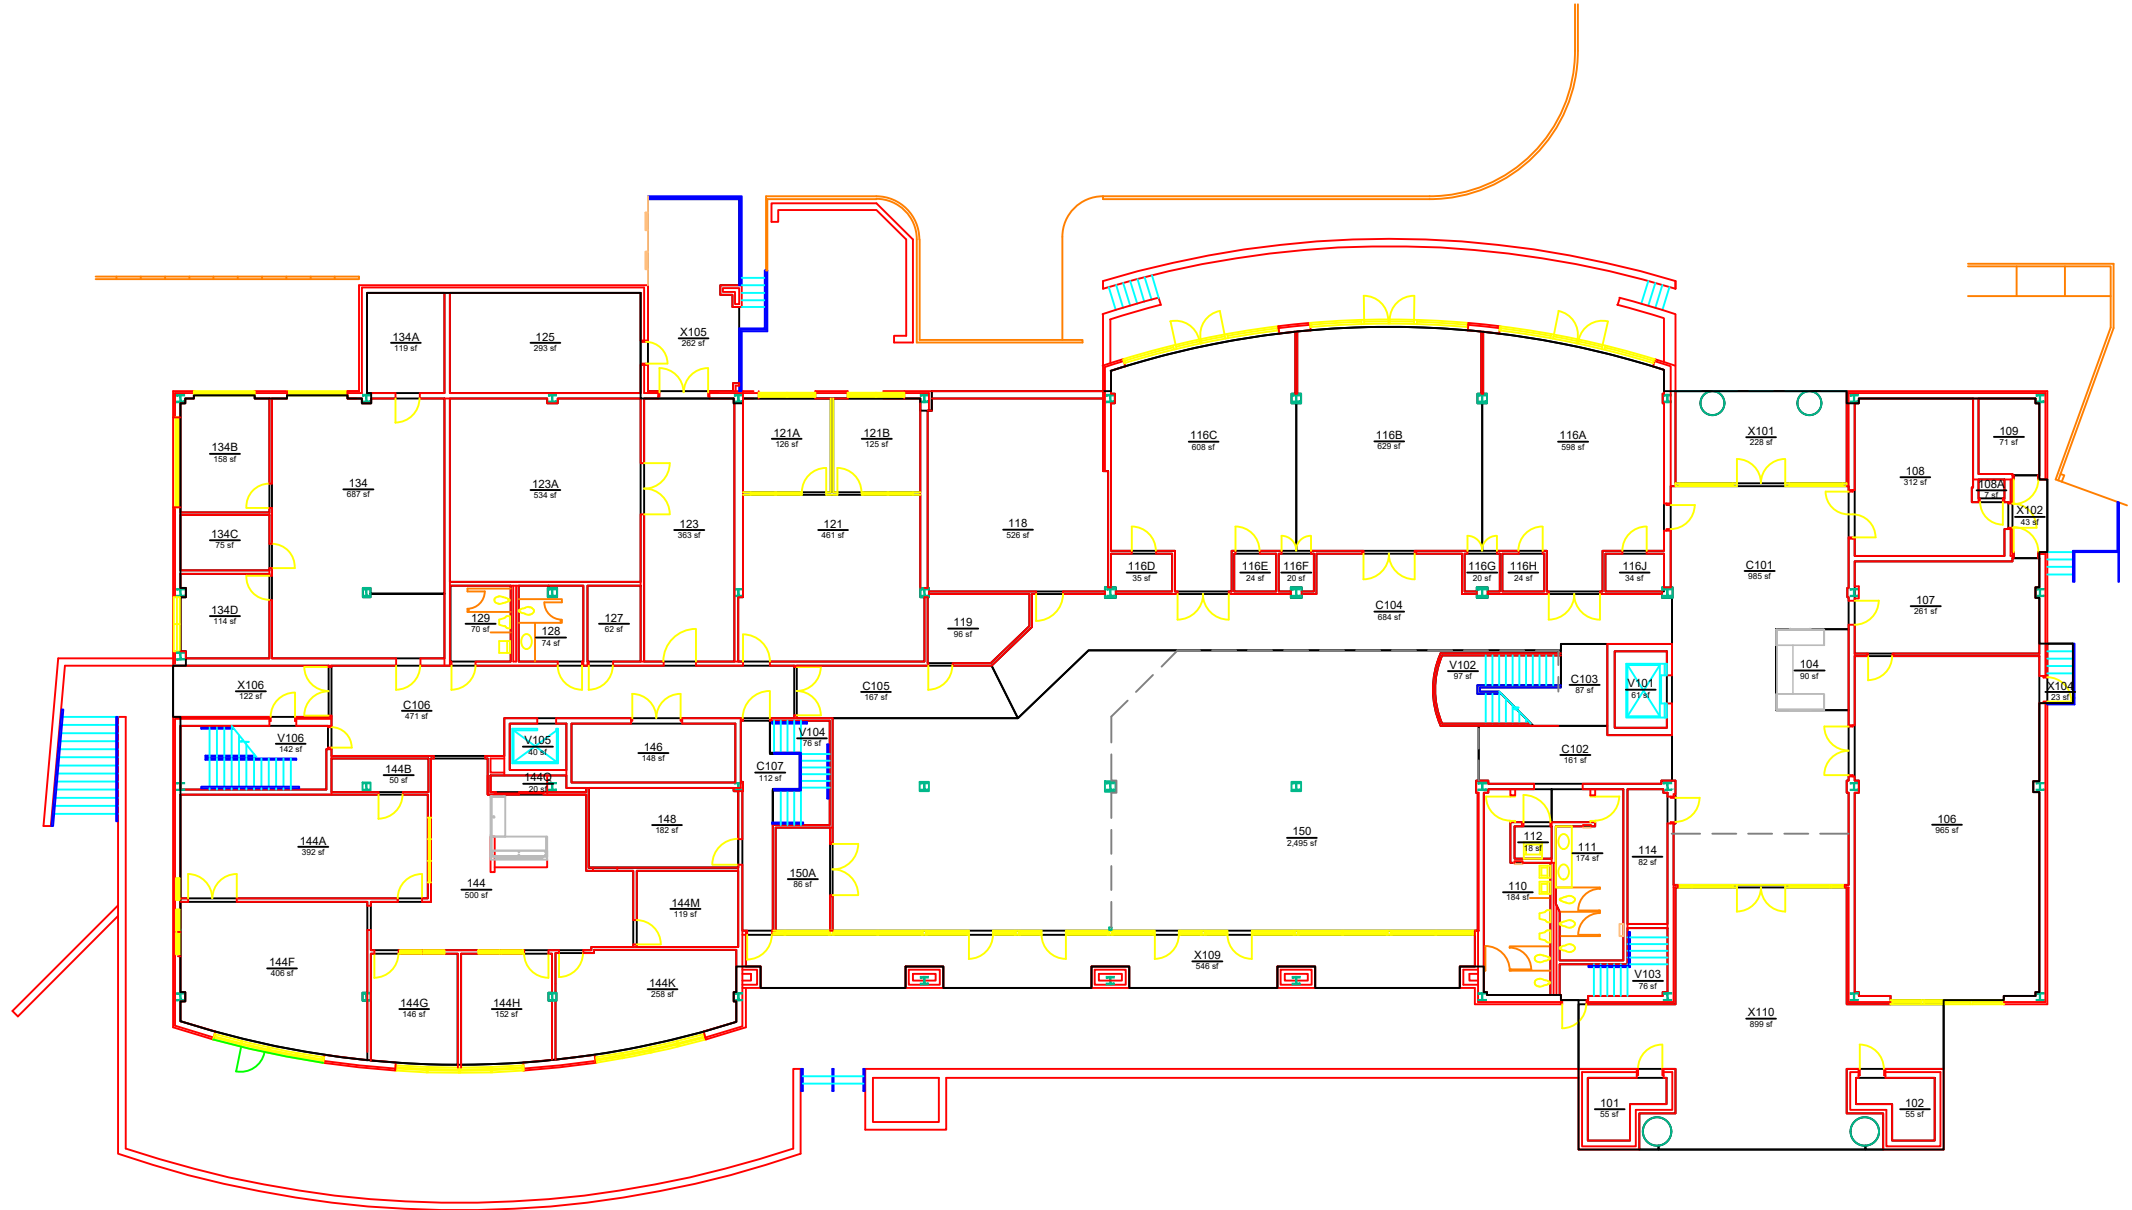

BASE FLOOR PLAN
ALUMNI CENTER
LEVEL: 01



Planning, Design,
and Construction
Facilities Management
1161 West Samford Ave, Building 1
Auburn, AL 36849

Building No.: AA Y0602
File Name: AA Y0602_01
Last Export: 07/11/2024
Report Created By: Dan Berry
Report Date: 05/15/2025