


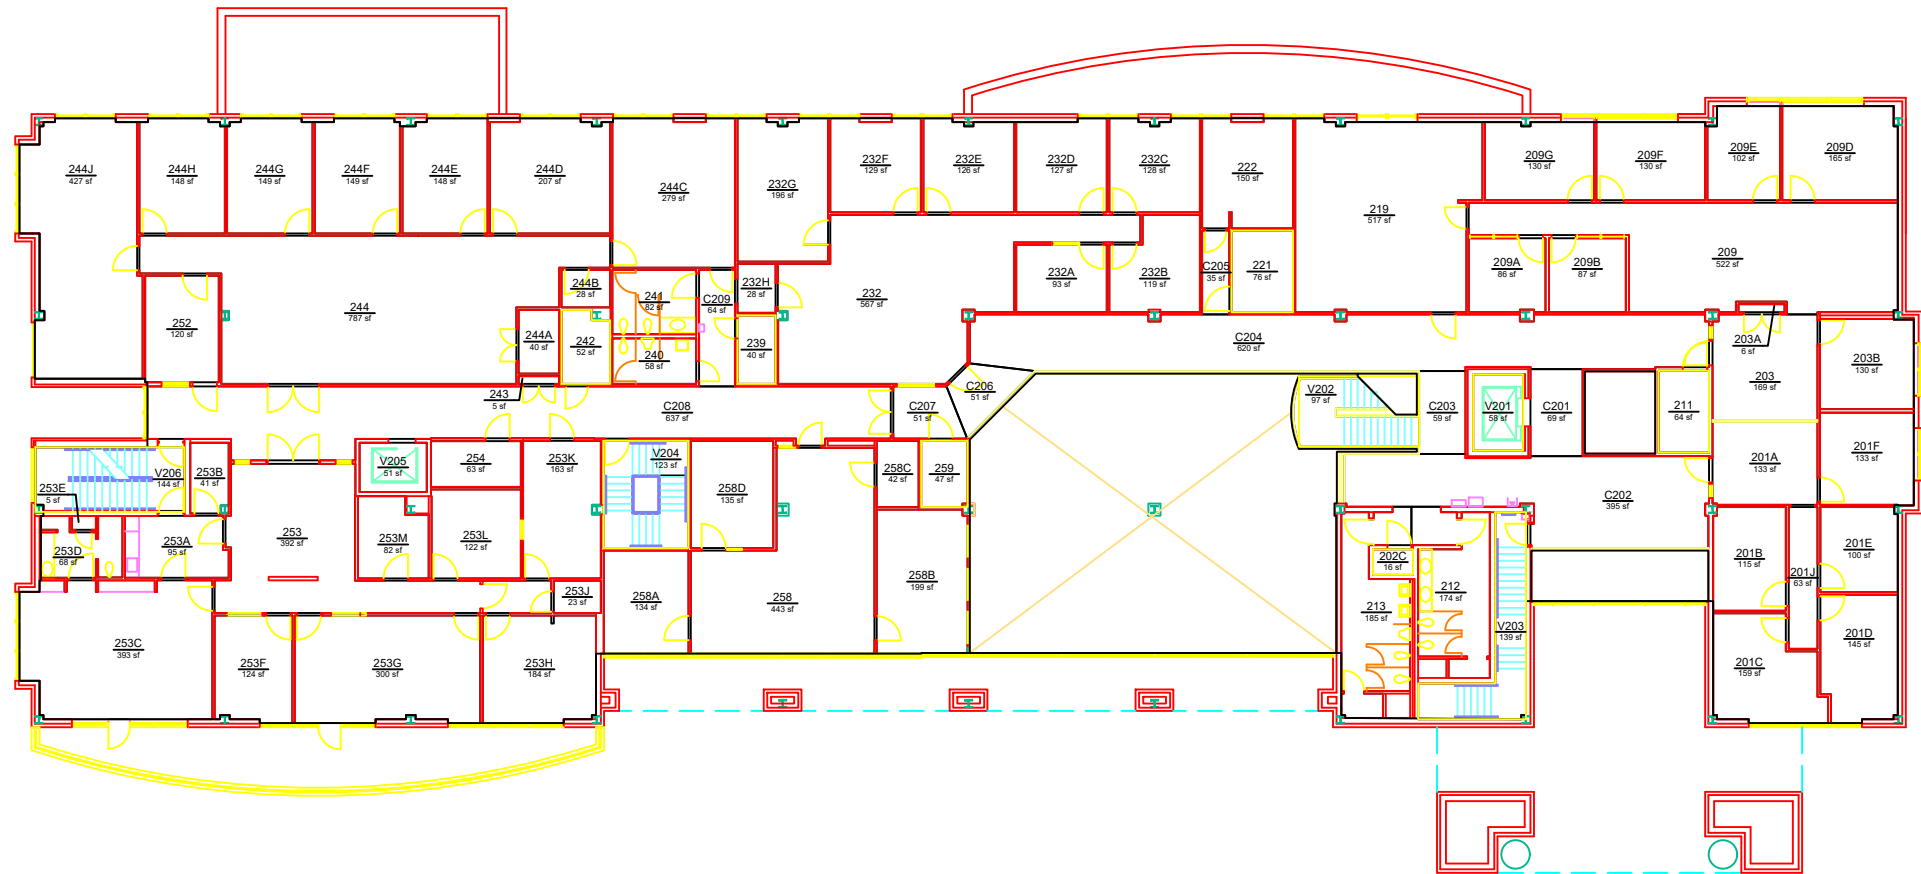

Planning, Design,
and Construction
Facilities Management
1161 West Samford Ave, Building 1
Auburn, AL 36849

BASE FLOOR PLAN
ALUMNI CENTER
LEVEL: 02

Building No.: AA Y0602
File Name: AA Y0602_02
Last Export: 10/03/2023
Report Created By: Dan Berry
Report Date: 05/15/2025