


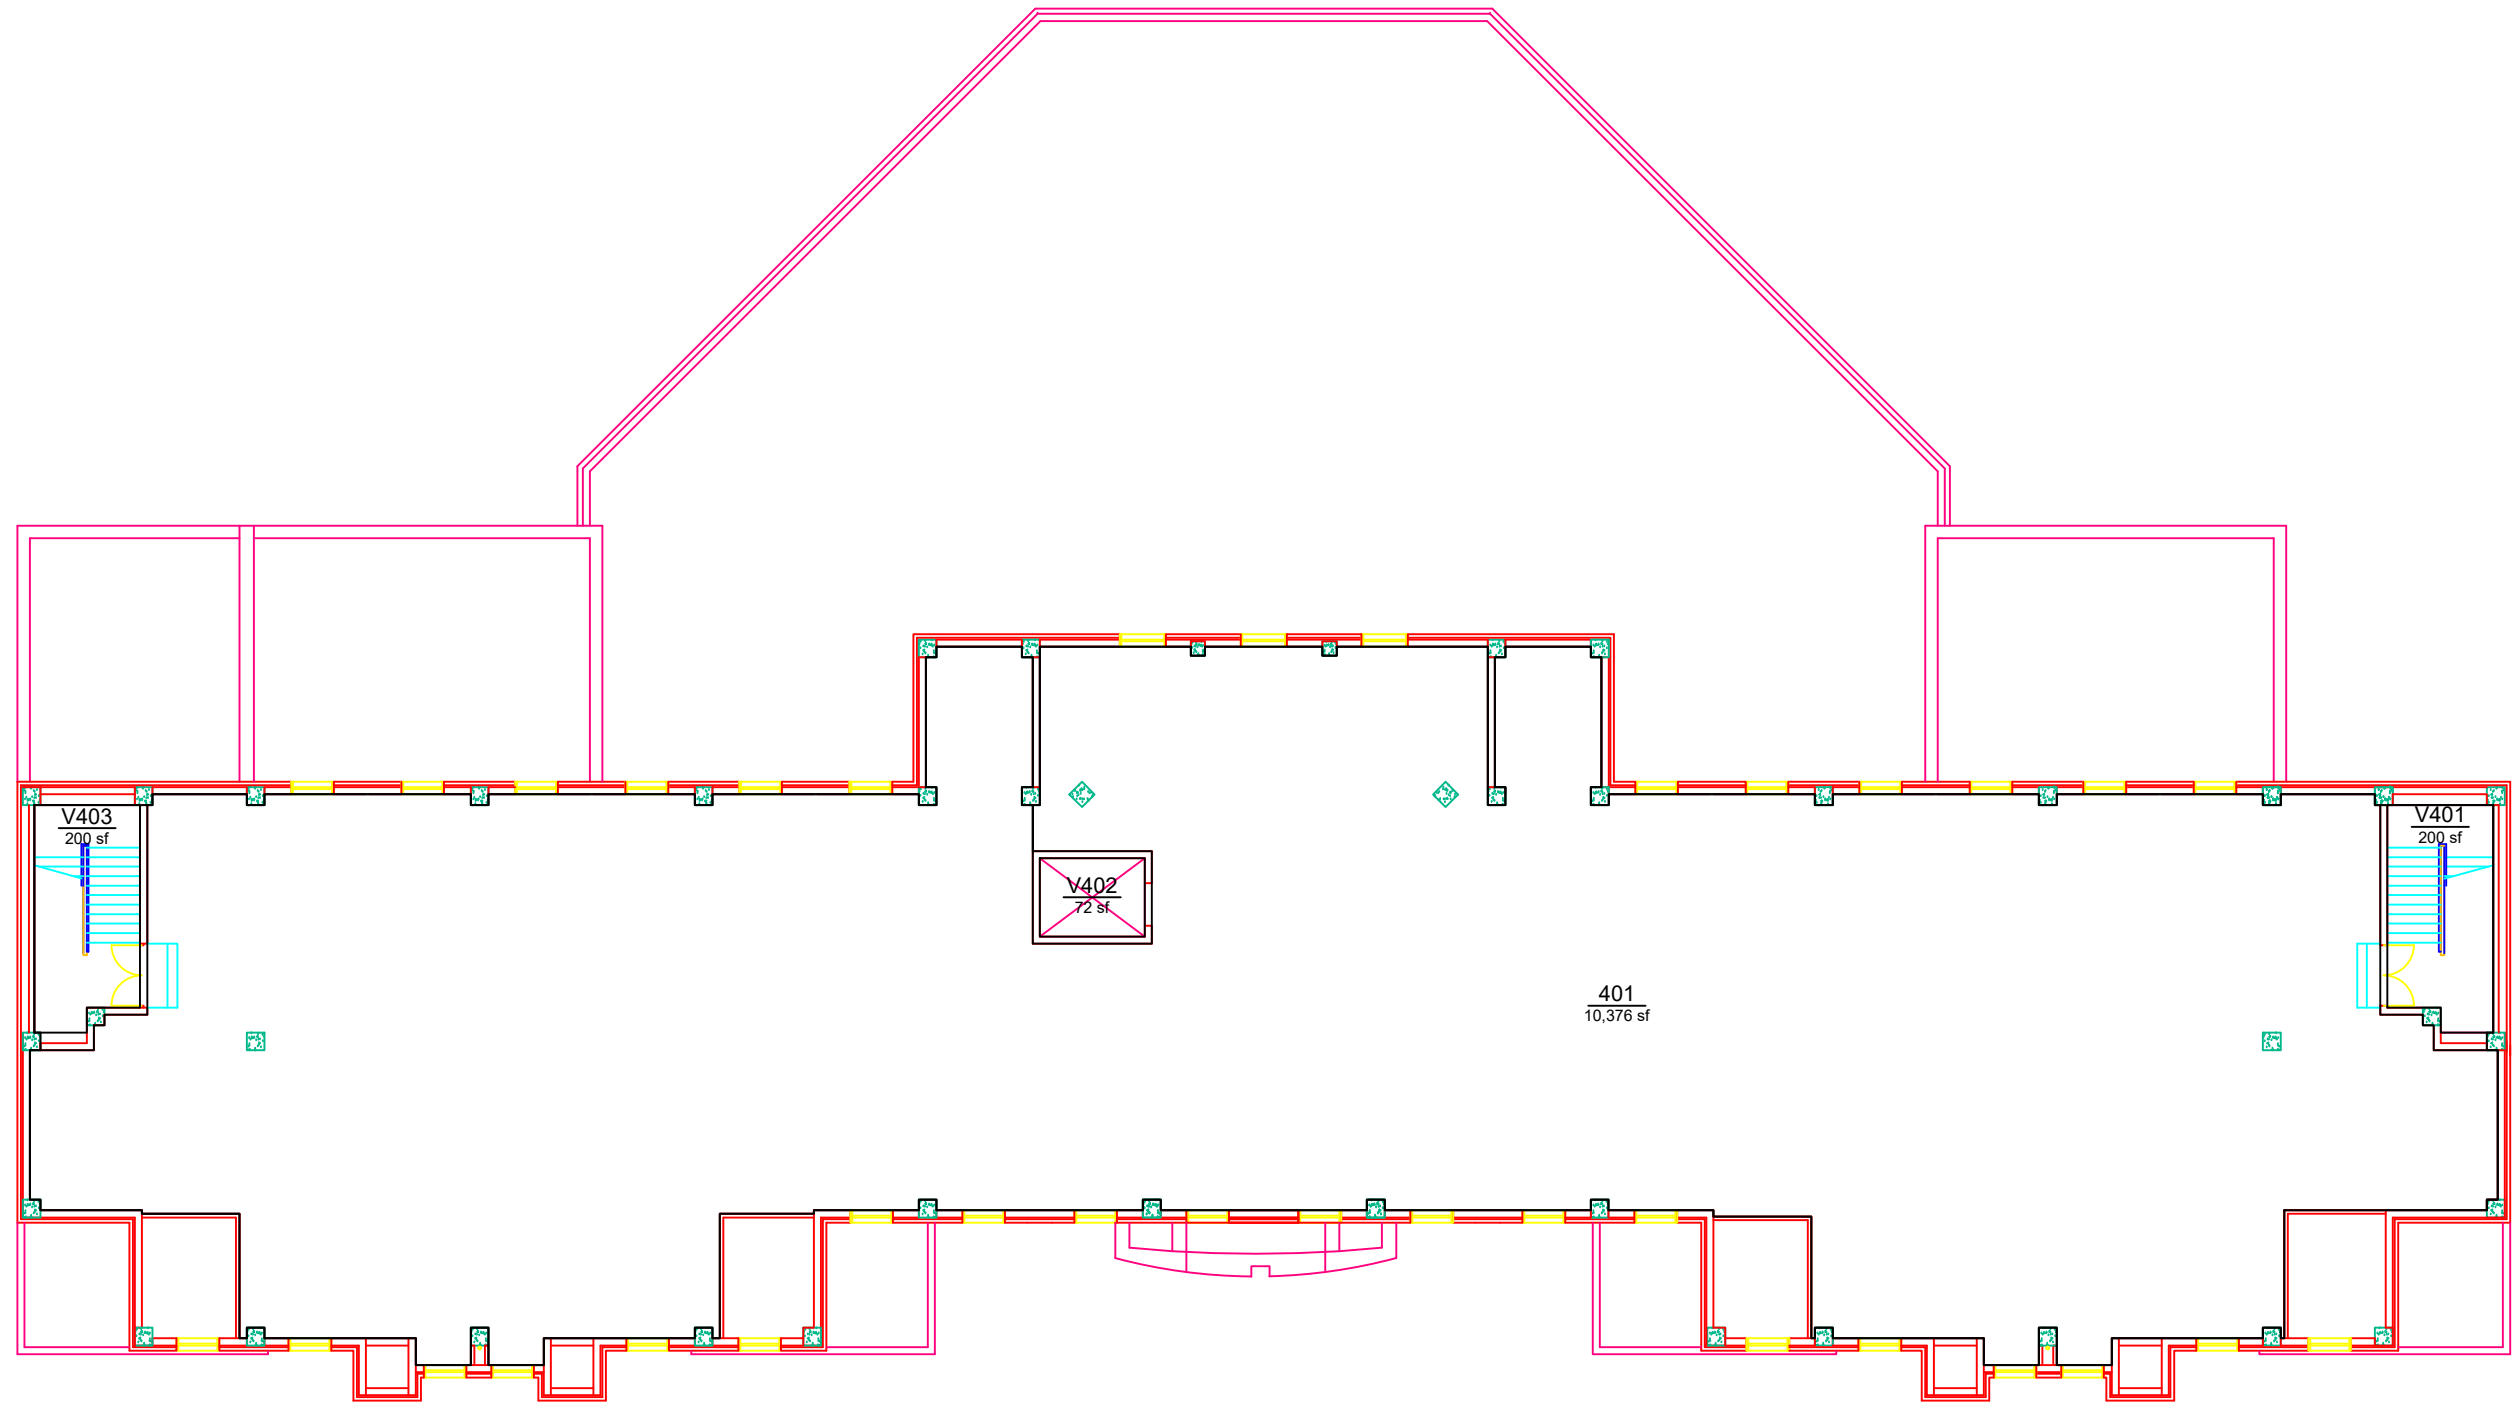

AUBURN
UNIVERSITY

**Campus Planning &
Space Management**
Facilities Management
1161 West Samford Ave, Building 1
Auburn, AL 36849

BASE FLOOR PLAN
ROUSE LIFE SCIENCES BUILDING
LEVEL: 04

Building No.: AA Y0709
File Name: AA Y0709_04
Last Export: 05/15/2023
Report Created By: Ellen Doyle
Report Date: 05/01/2025