


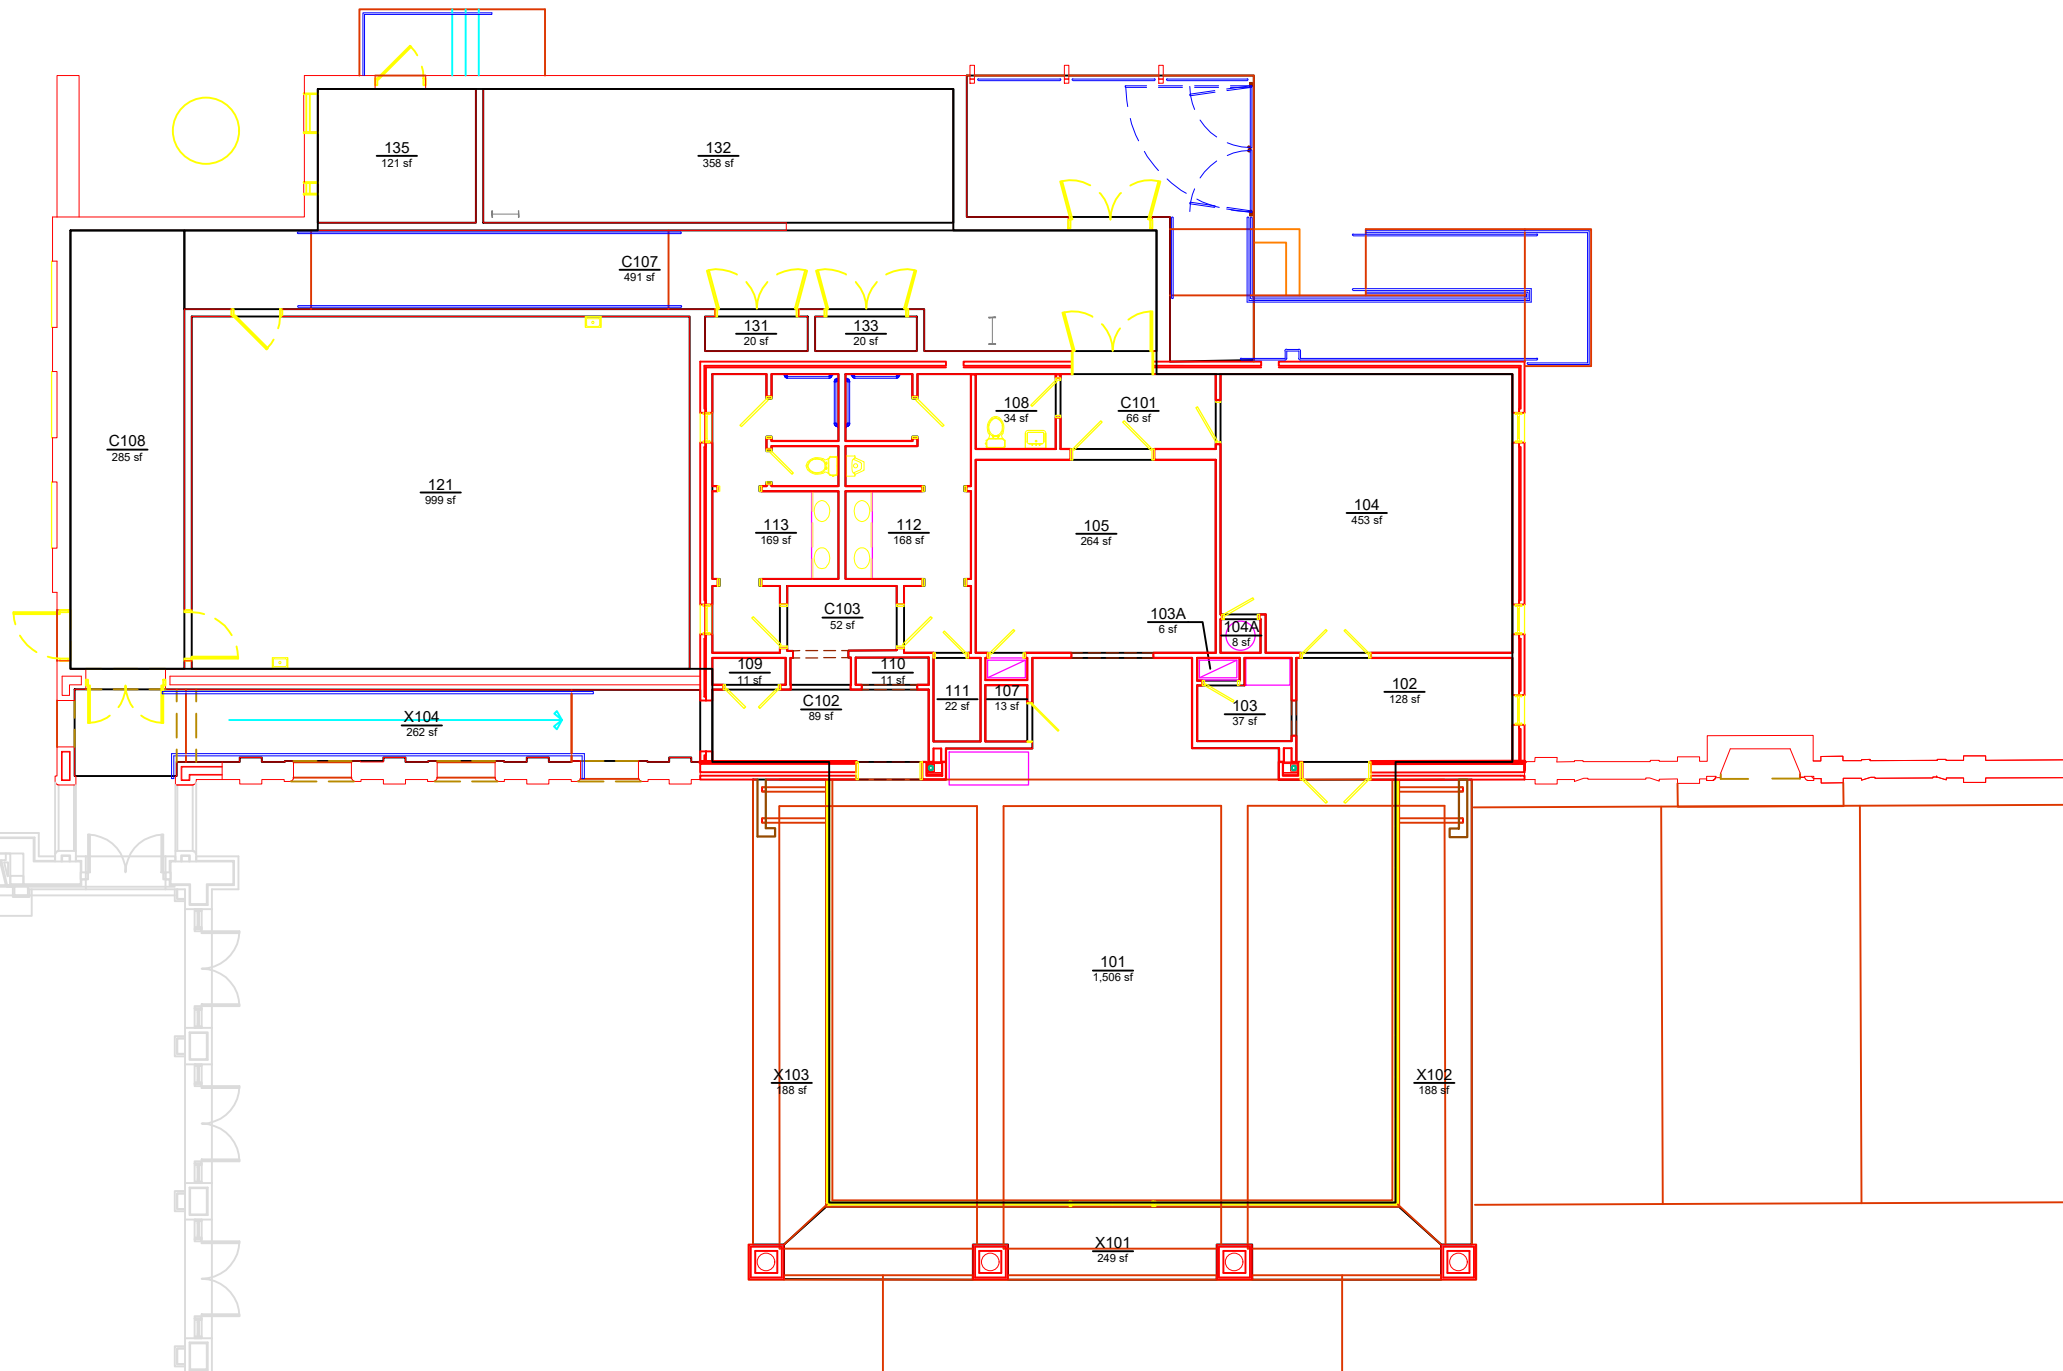

BASE FLOOR PLAN
PRESIDENT GARDEN PAVILION
LEVEL: 01



Planning, Design,
and Construction
Facilities Management
1161 West Samford Ave, Building 1
Auburn, AL 36849

Building No.: AA Y0902
File Name: AA Y0902_01
Last Export: 06/28/2023
Report Created By: Dan Berry
Report Date: 05/15/2025