


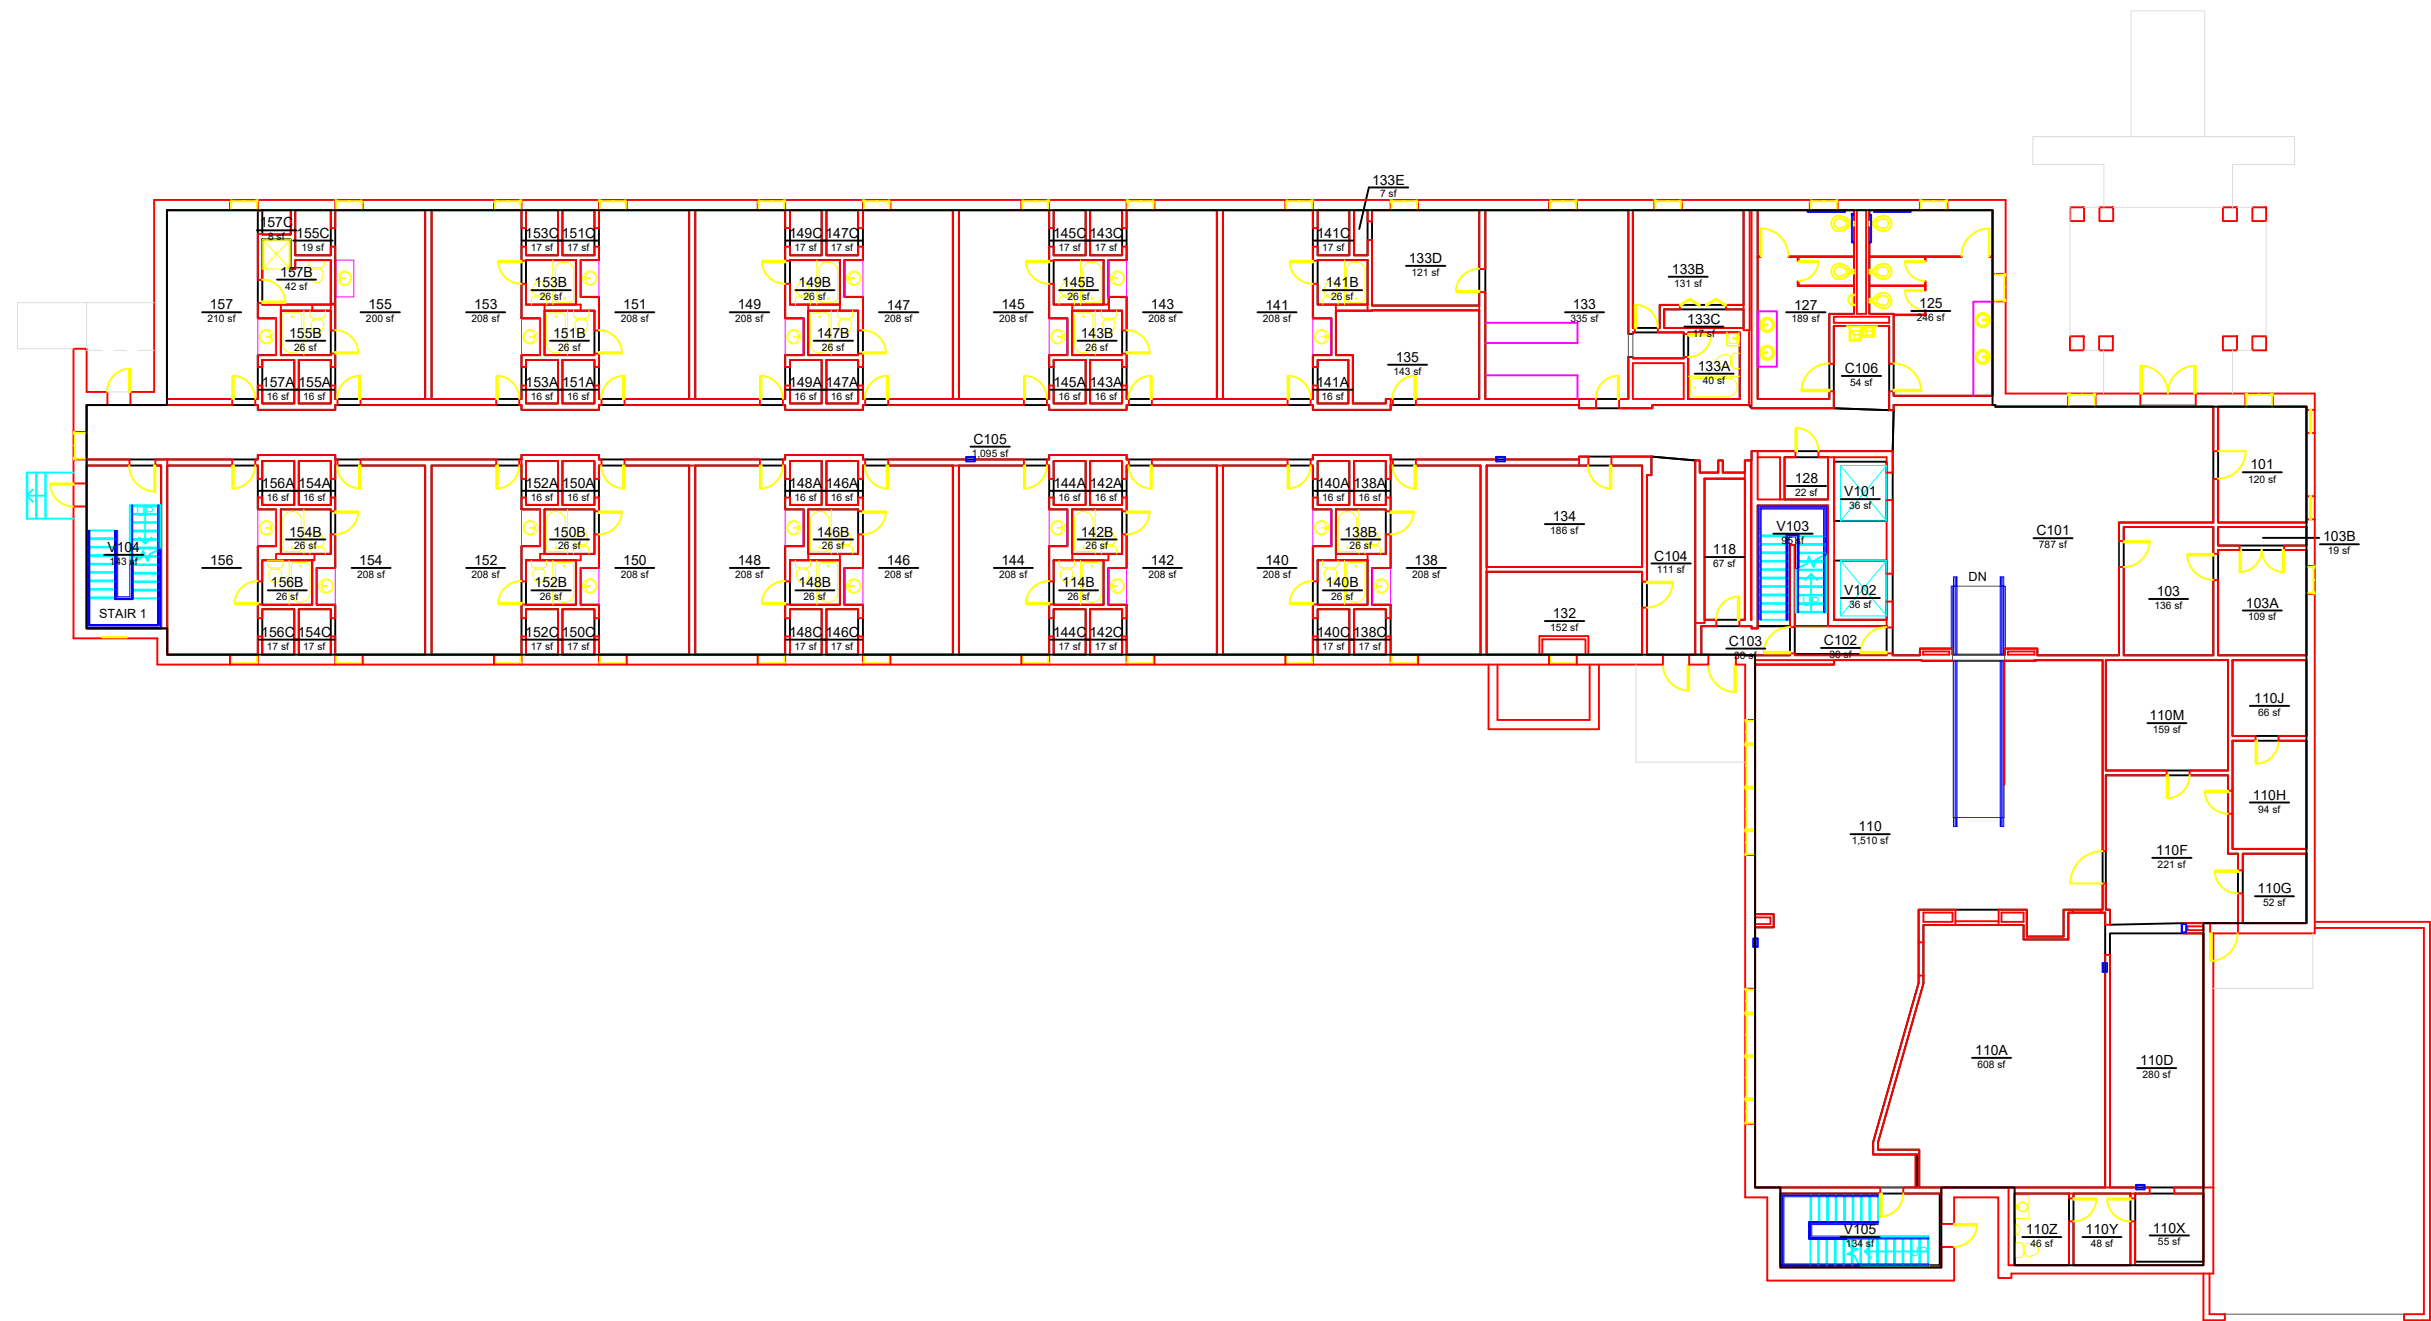

BASE FLOOR PLAN
CAMBRIDGE RESIDENCE HALL
LEVEL: 01



Planning, Design,
and Construction
Facilities Management
1161 West Samford Ave., Building T
Auburn, AL 36849

Building No.: AA_Z0401
File Name: AA_Z0401_01
Last Export: 06/28/2023
Report Created By: Dan Berry
Report Date: 05/15/2025