


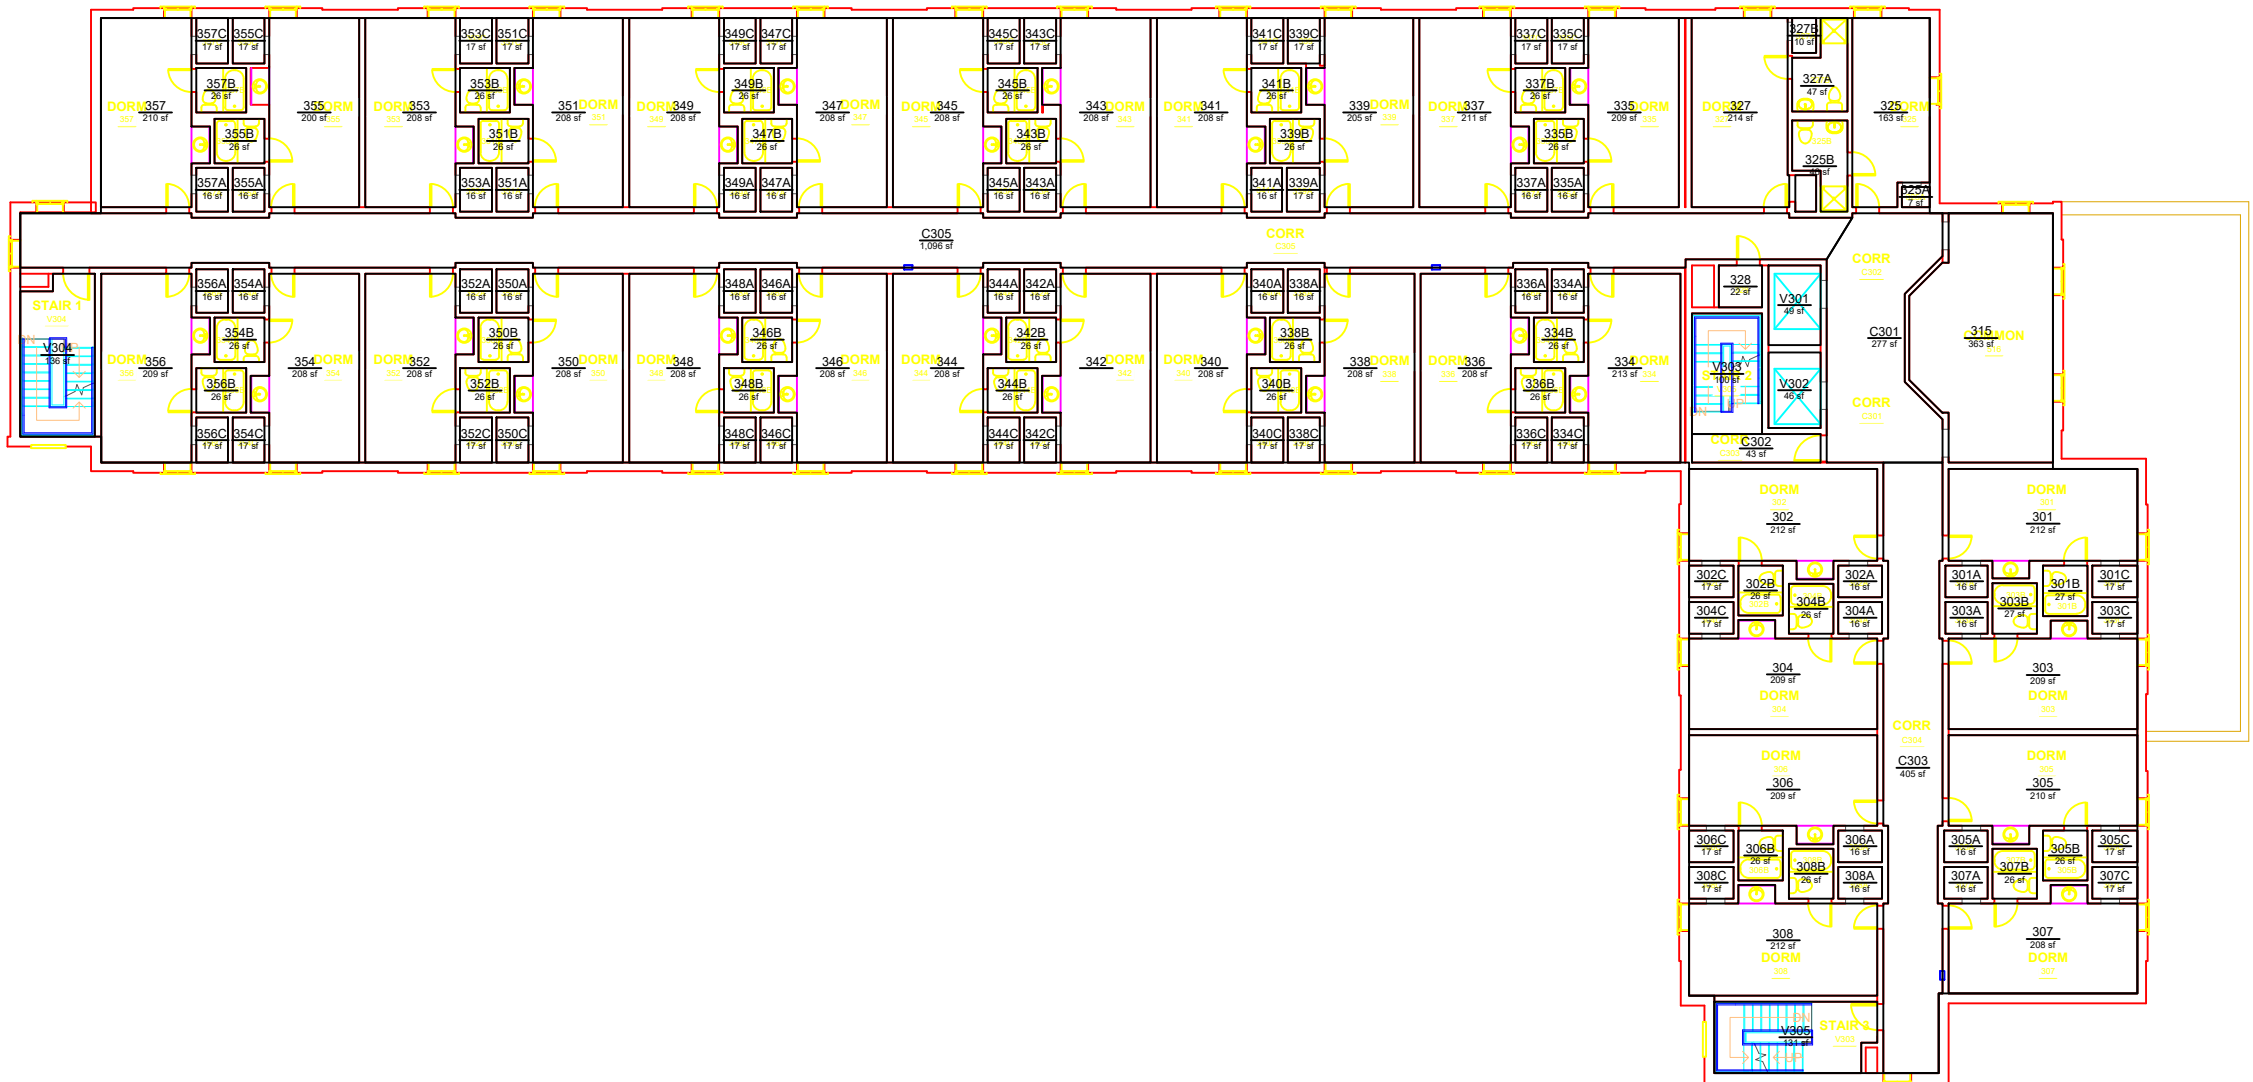

Planning, Design,
and Construction
Facilities Management
1161 West Samford Ave, Building 1
Auburn, AL 36849

BASE FLOOR PLAN
CAMBRIDGE RESIDENCE HALL
LEVEL: 03

Building No.: AA_Z0401
File Name: AA_Z0401_03
Last Export: 06/28/2023
Report Created By: Dan Berry
Report Date: 05/15/2025