


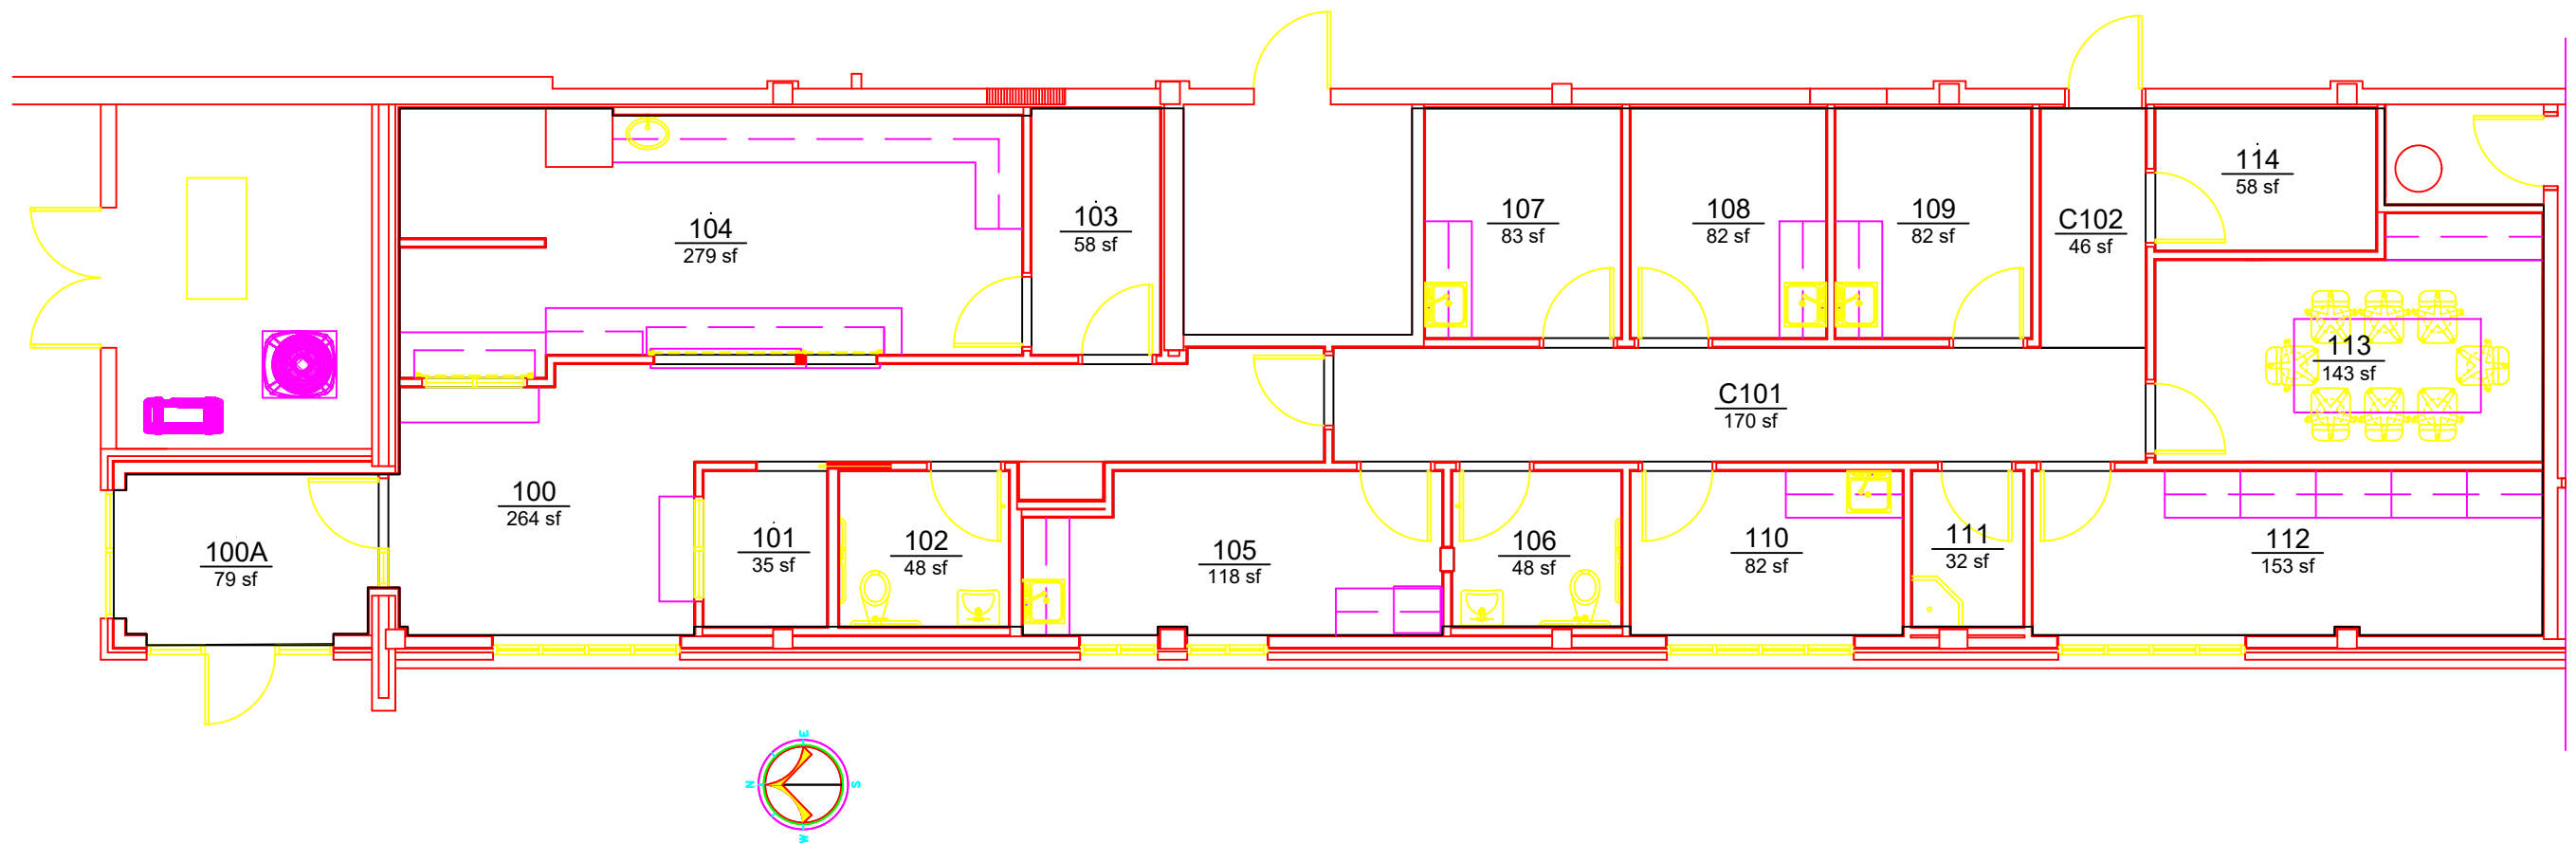

Planning, Design,
and Construction
Facilities Management
1161 West Samford Ave, Building 1
Auburn, AL 36849

BASE FLOOR PLAN
BOYKIN CENTER - AU HEALTHCARE AND EDUCATION CLINIC
LEVEL: 01

Building No.: AC A0022
File Name: AC A0022_01
Last Export: 05/27/2023
Report Created By: Dan Berry
Report Date: 05/15/2025