


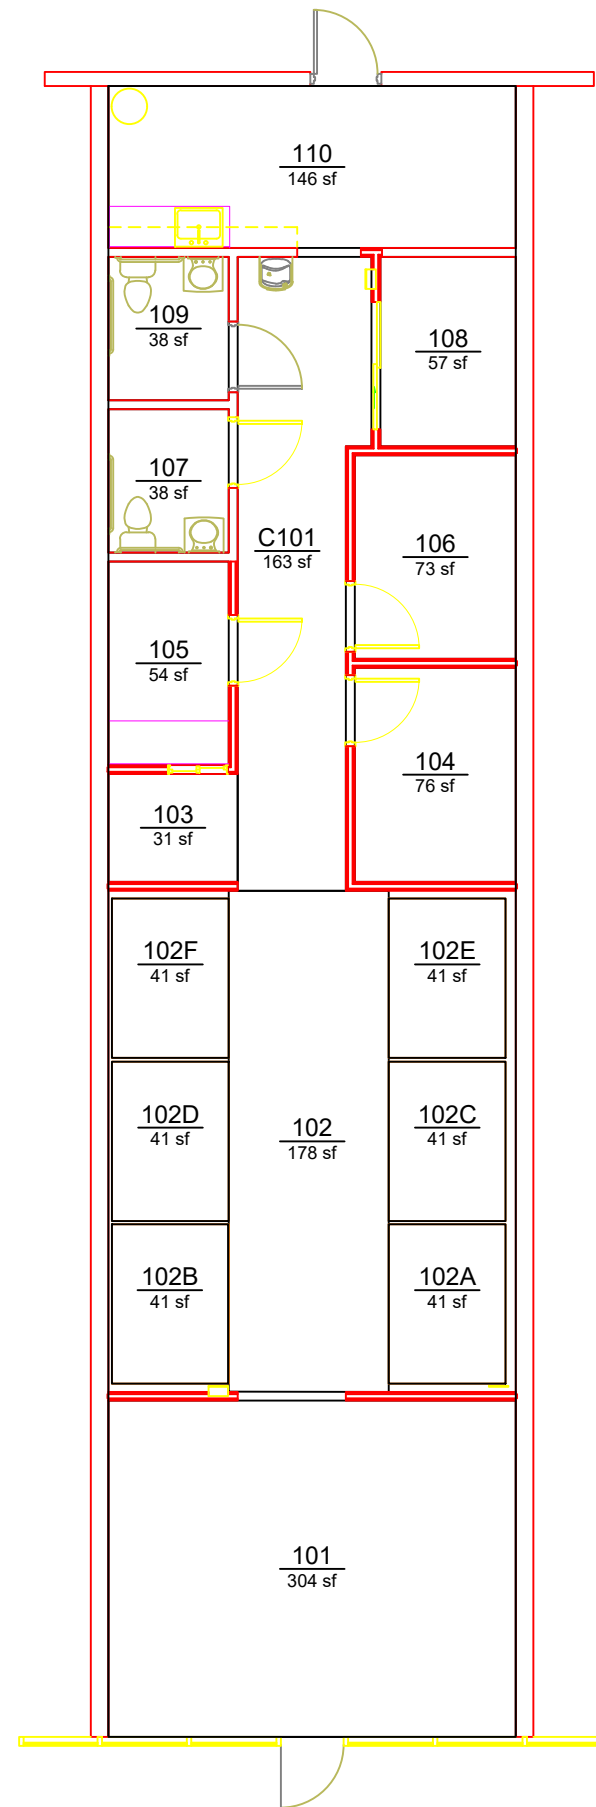

Planning, Design,
and Construction
Facilities Management
1161 West Samford Ave., Building 1
Auburn, AL 36849

BASE FLOOR PLAN
AU ONBOARDING CENTER - EAST GLENN
LEVEL: 01

Building No.: AC A0023
File Name: AC A0023_01
Last Export: 09/05/2023
Report Created By: Dan Berry
Report Date: 05/15/2025