


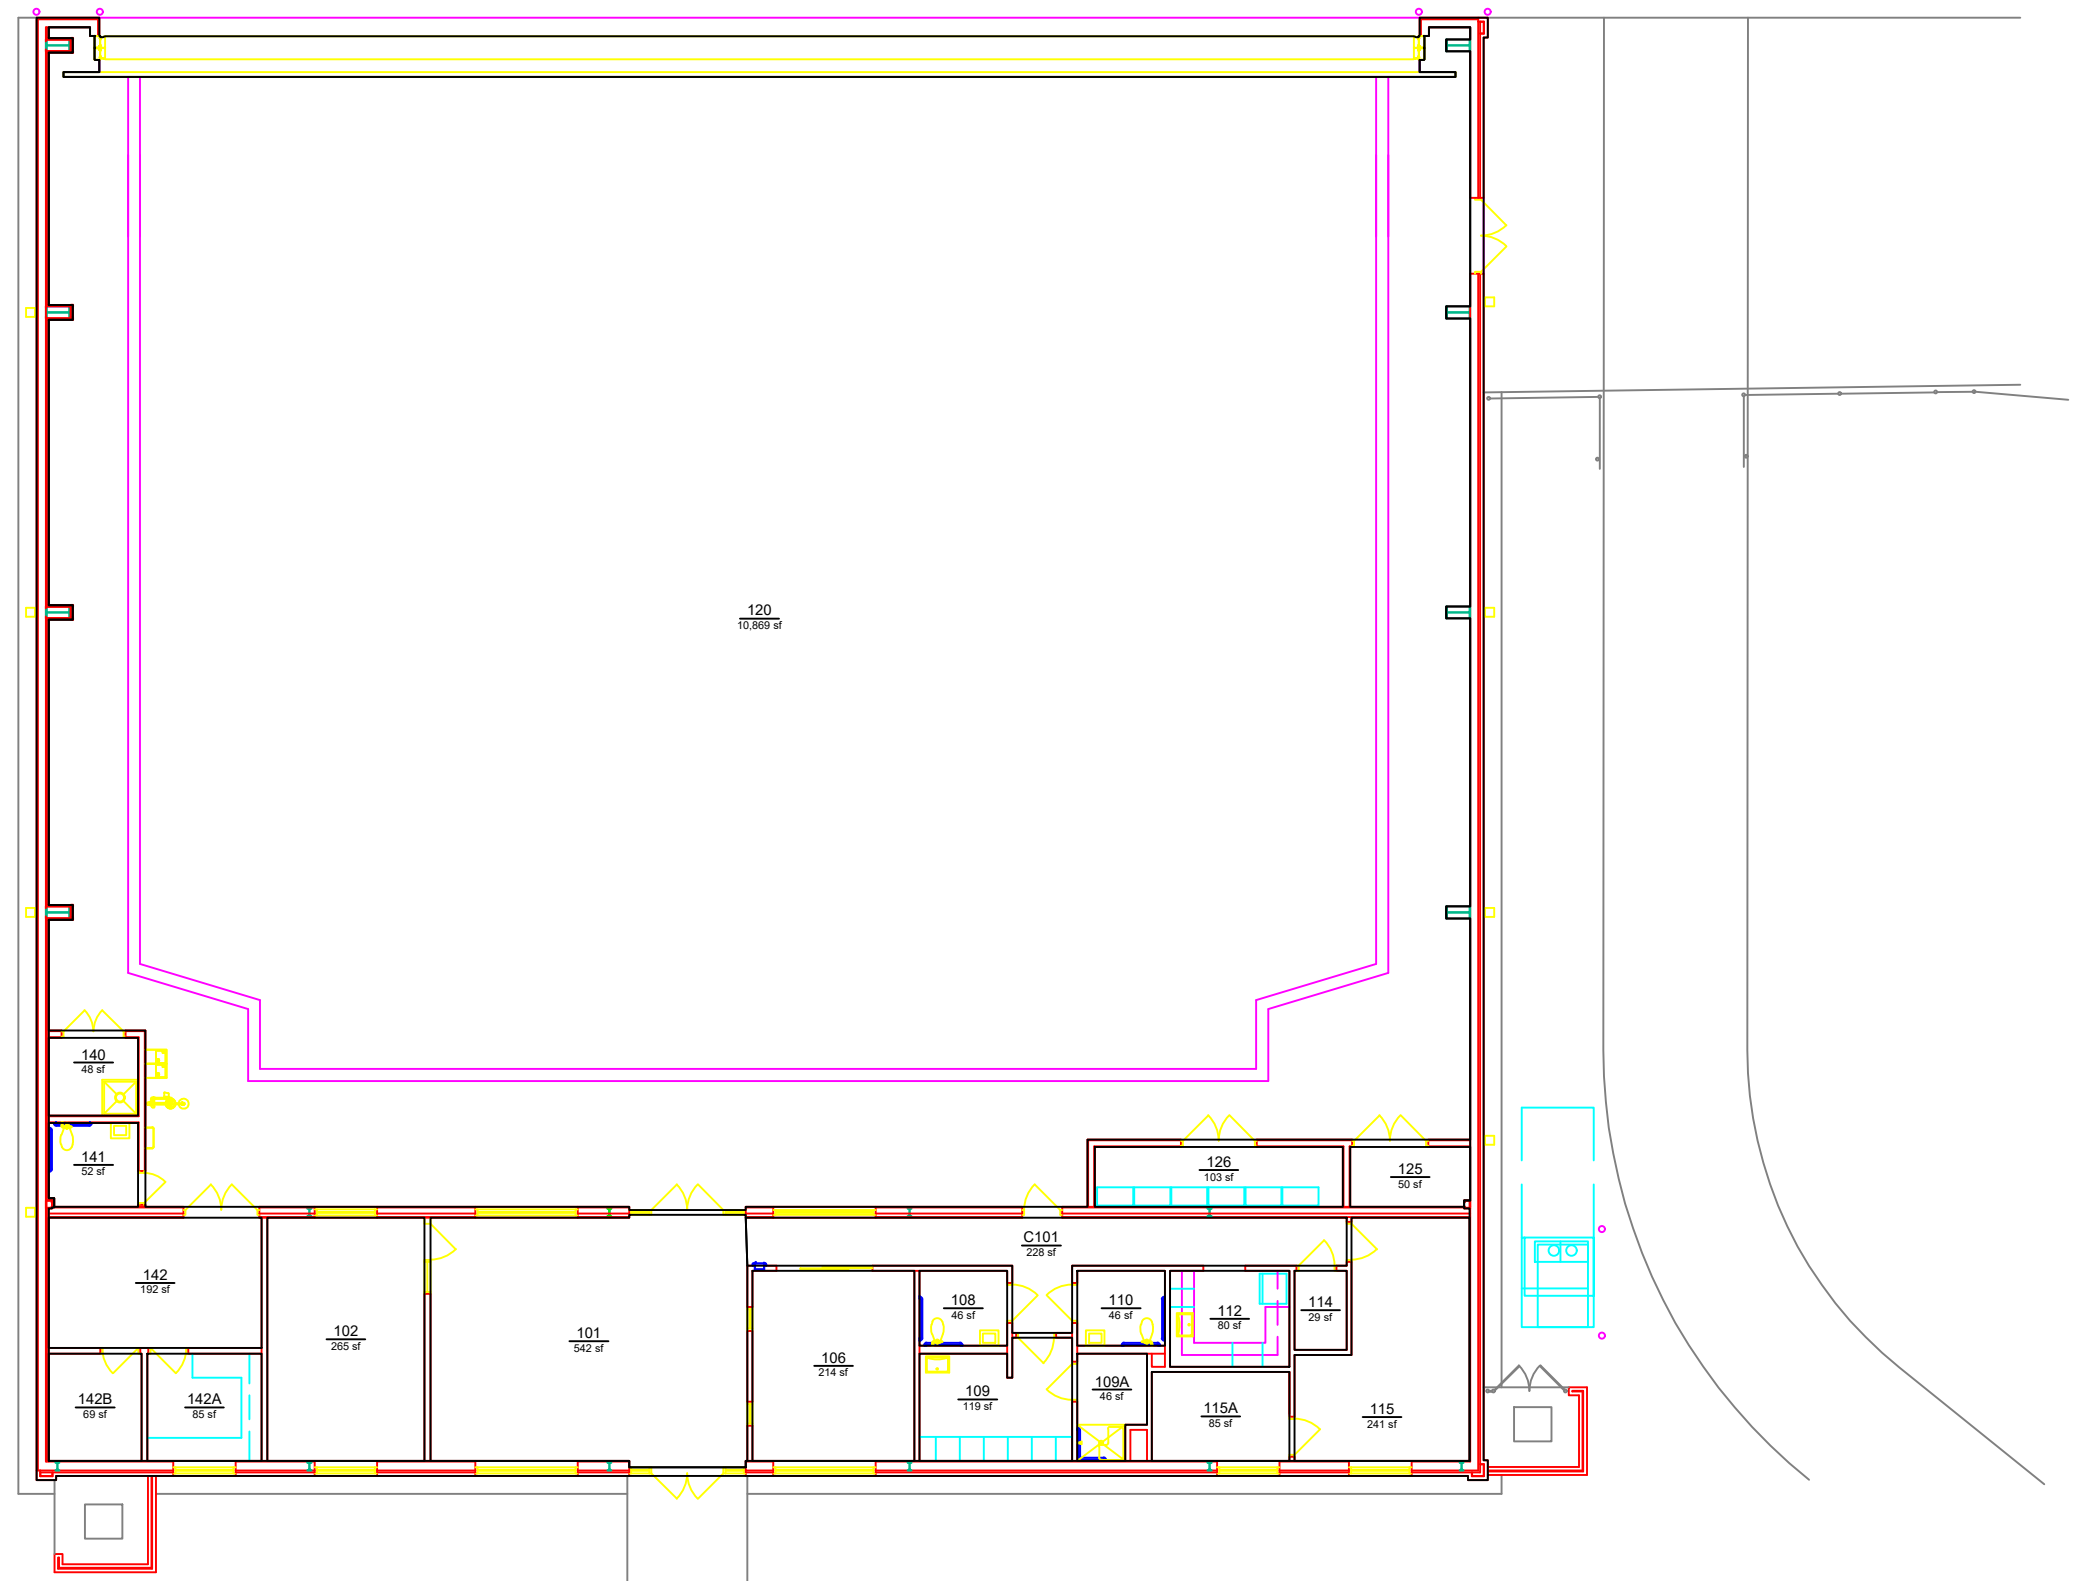

BASE FLOOR PLAN
AIRPORT: AIR TRANSPORTATION HANGAR
LEVEL: 01



Planning, Design,
and Construction
Facilities Management
1161 West Samford Ave., Building 1
Auburn, AL 36849

Building No.: AP N1402
File Name: AP N1402_01
Last Export: 10/17/2023
Report Created By: Dan Berry
Report Date: 05/14/2025