


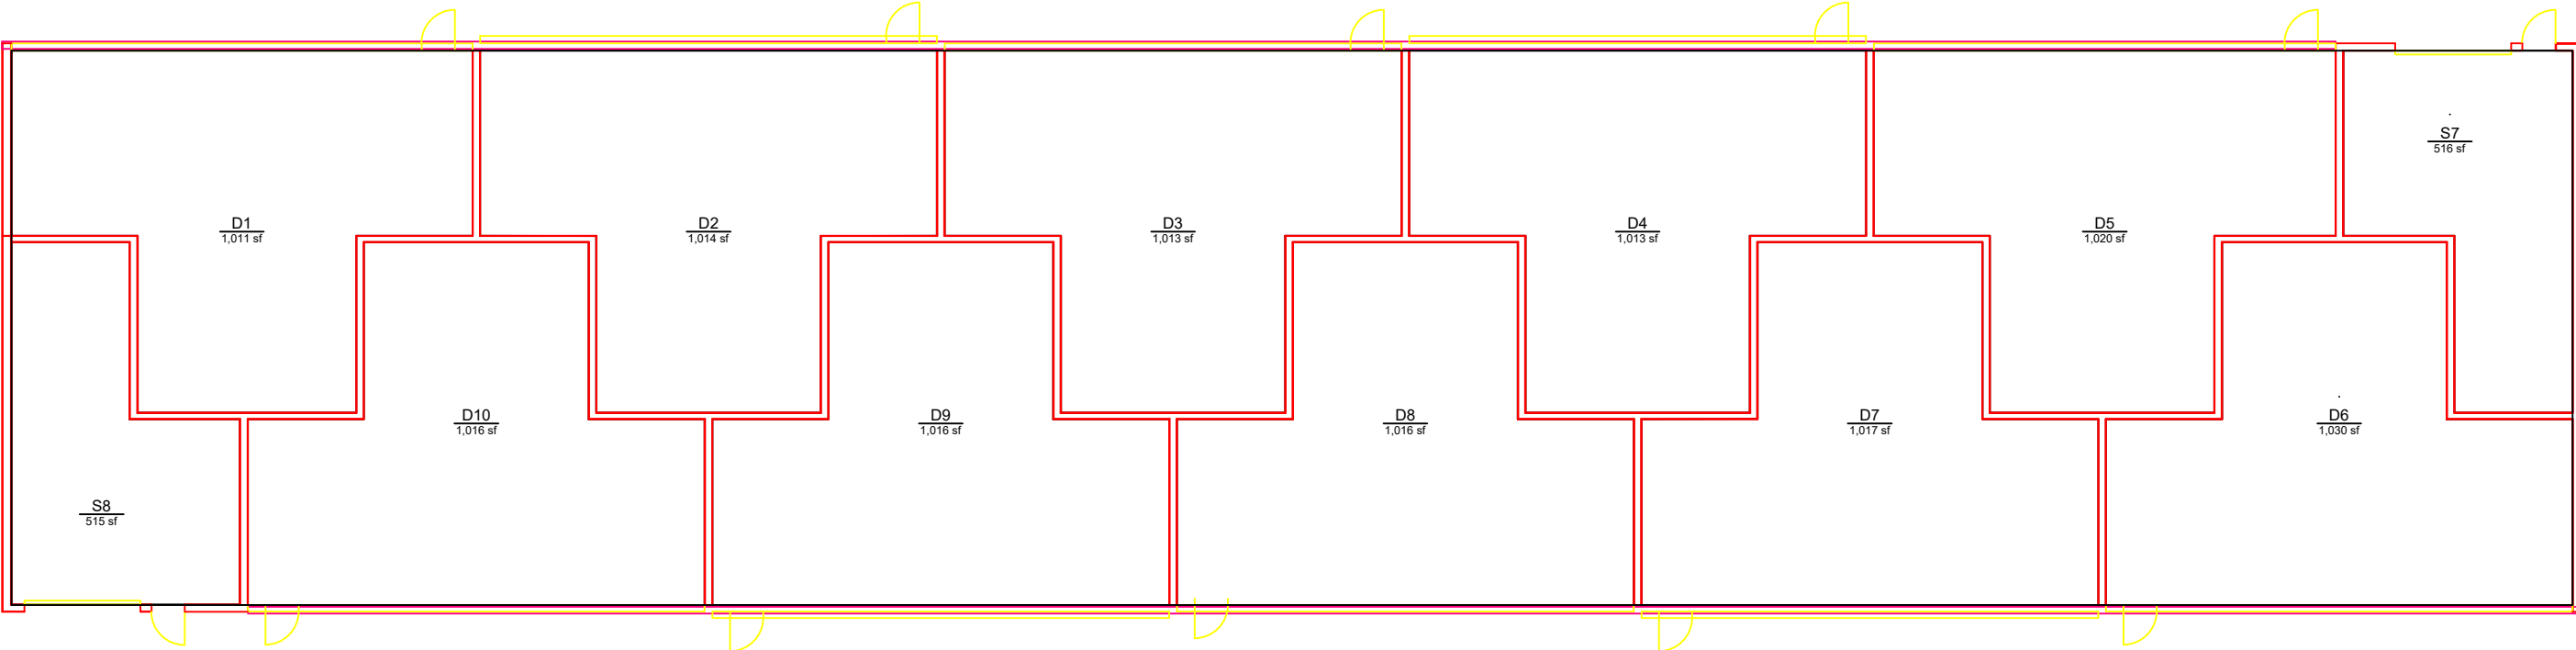

Planning, Design,
and Construction
Facilities Management
1161 West Samford Ave., Building 1
Auburn, AL 36849

BASE FLOOR PLAN
AIRPORT: NORTH T-HANGAR D
LEVEL: 01

Building No.: AP P1001
File Name: AP P1001_01
Last Export: 10/19/2023
Report Created By: Dan Berry
Report Date: 05/14/2025