


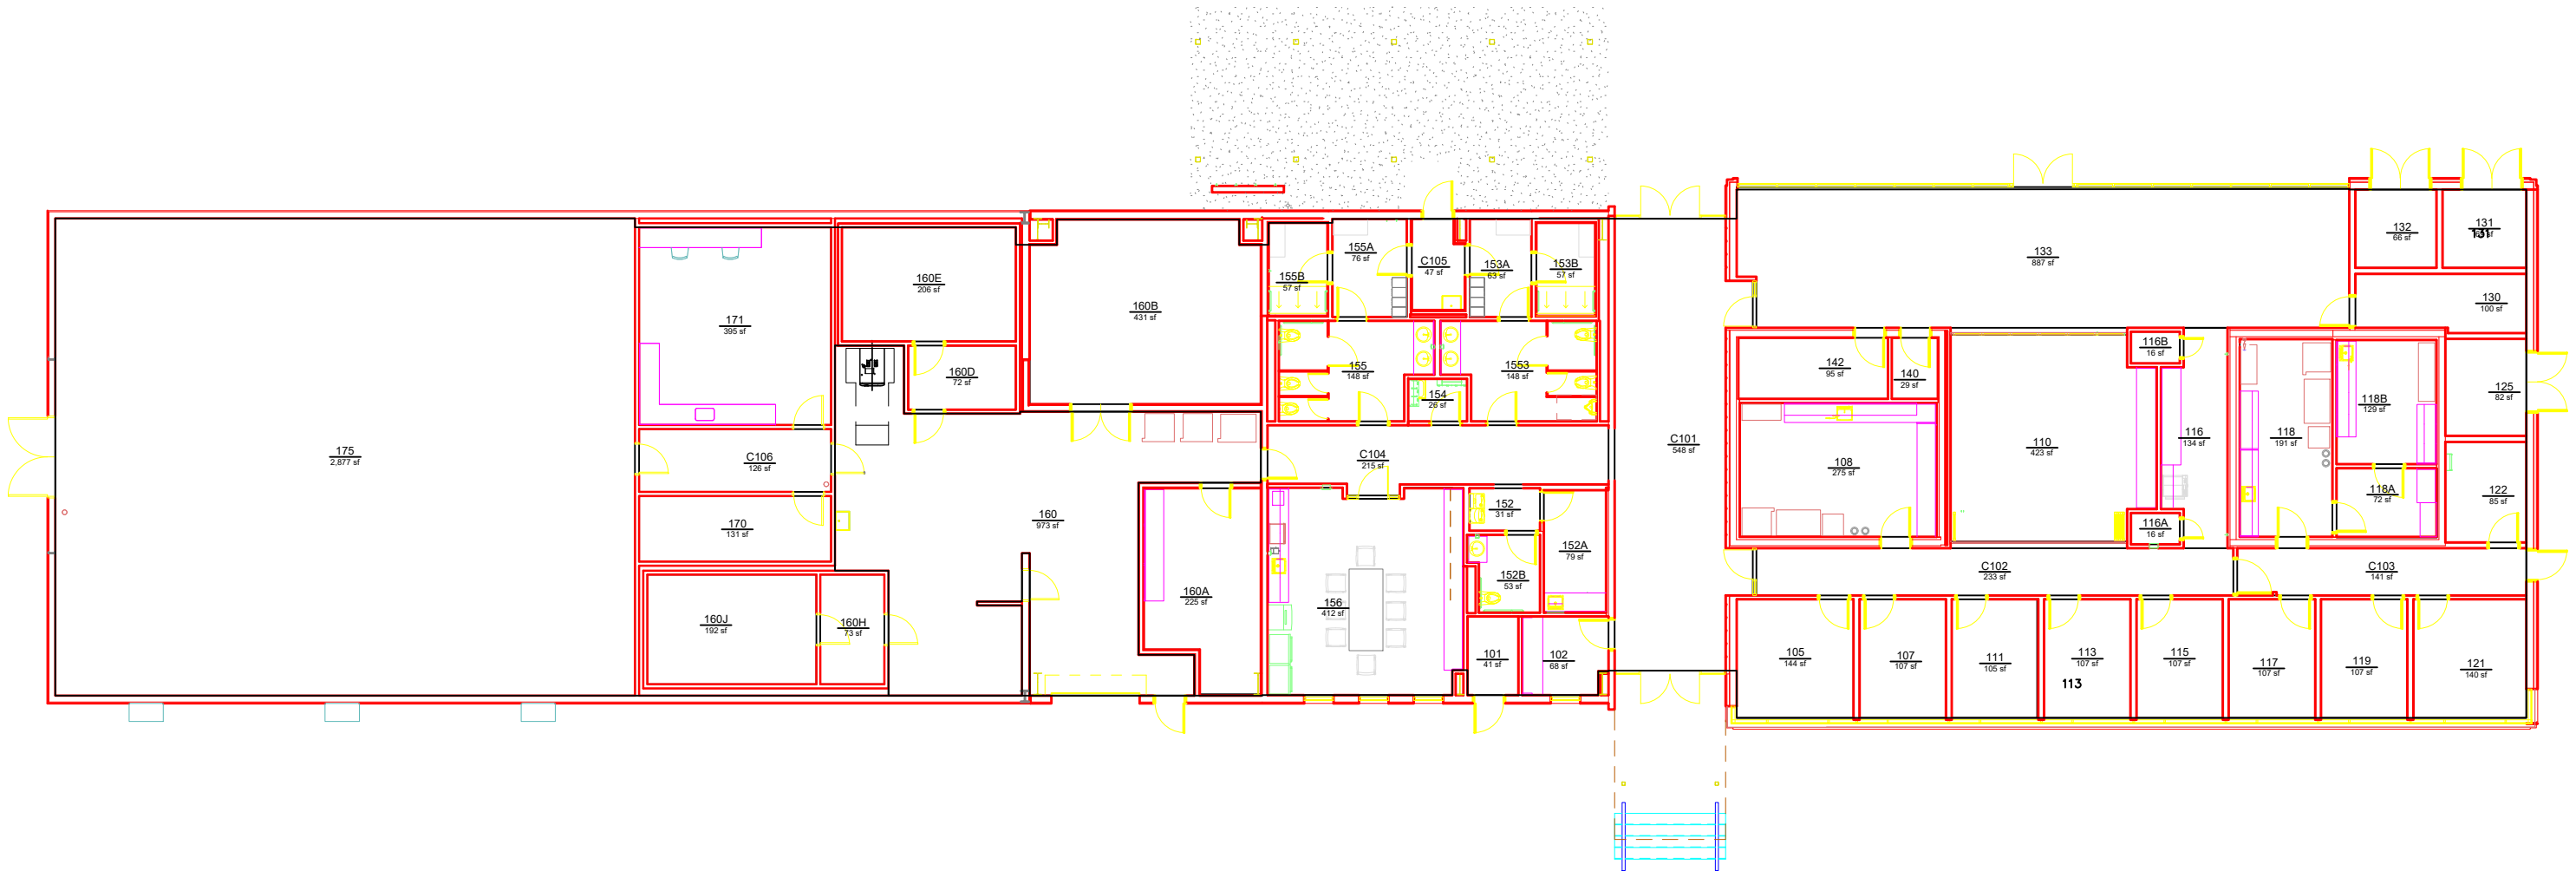

Planning, Design,
and Construction
Facilities Management
1161 West Samford Ave., Building 1
Auburn, AL 36849

BASE FLOOR PLAN
NAEF: PLASMA CENTER
LEVEL: 01

Building No.: NA_J1902
File Name: NA_J1902_01
Last Export: 02/06/2025
Report Created By: Dan Berry
Report Date: 05/14/2025