




Planning, Design,
and Construction
Facilities Management
1161 West Samford Ave., Building 1
Auburn, AL 36849

BASE FLOOR PLAN
Shed Tractor 1
Level: 01

Building No.: NA_L1401
File Name: NA_L1401_01
Last Export: 06/29/2023
Report Created By: Dan Berry
Report Date: 05/14/2025