


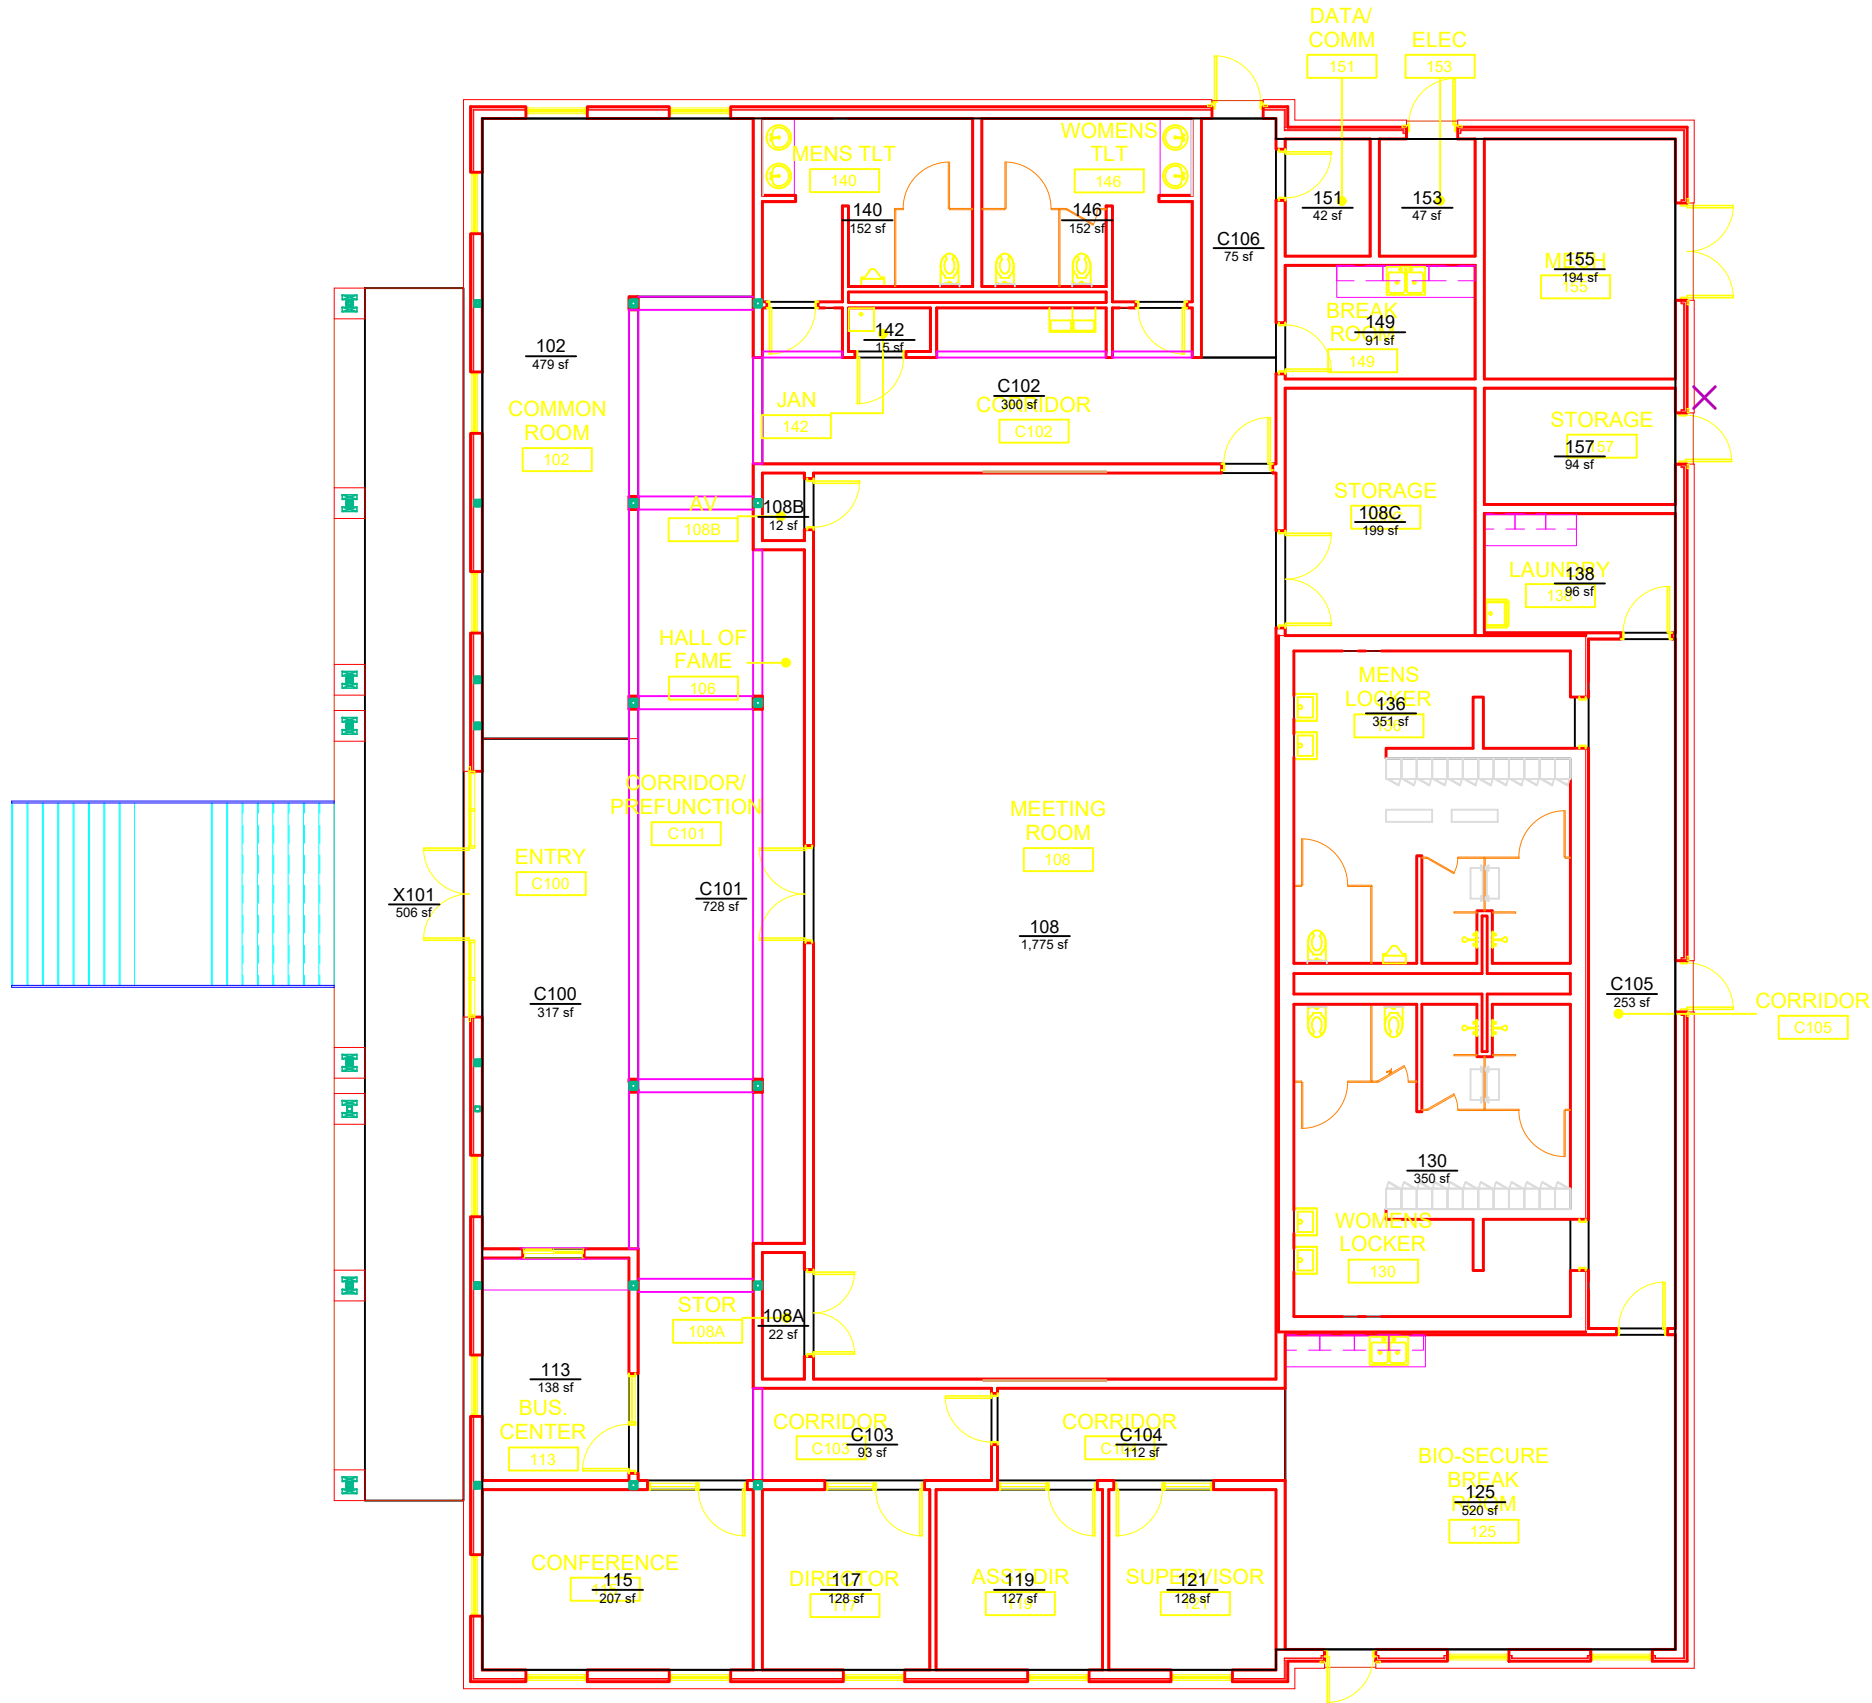

Planning, Design,
and Construction
Facilities Management
1161 West Samford Ave, Building 1
Auburn, AL 36849

BASE FLOOR PLAN
MILLER CENTER: ADMINISTRATION AND EDUCATION BUILDING
LEVEL: 01

Building No.: NA_M1104
File Name: NA_M1104_01
Last Export: 06/29/2023
Report Created By: Dan Berry
Report Date: 05/14/2025