


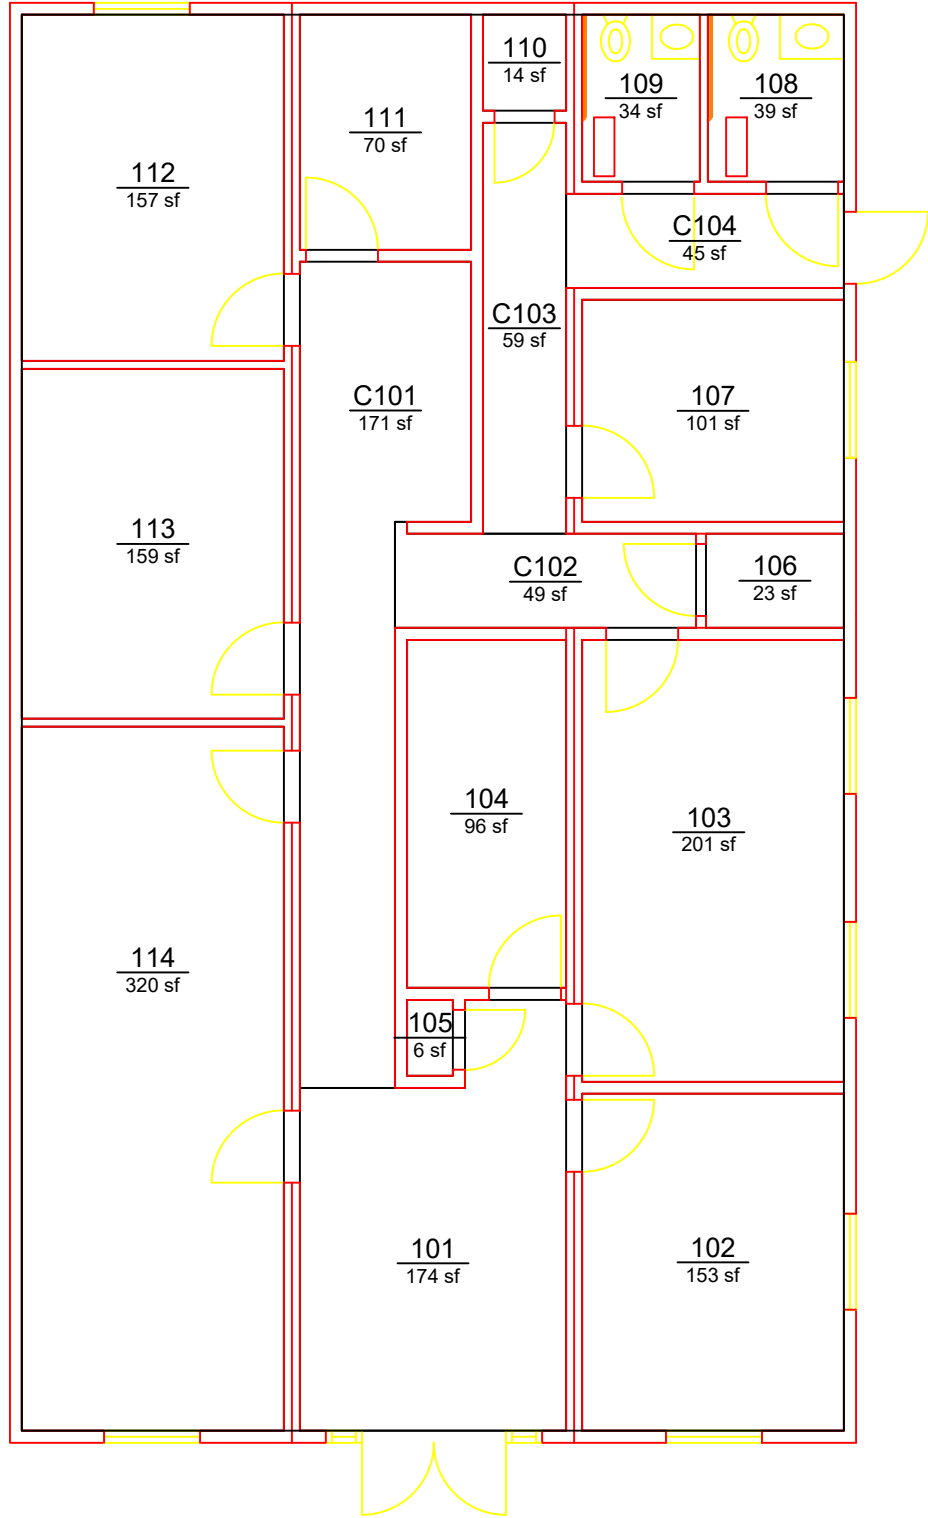

BASE FLOOR PLAN

SHELL FISHERIES: GENETICS LABORATORY ANNEX

LEVEL: 01



Planning, Design,
and Construction
Facilities Management
1161 West Samford Ave, Building 1
Auburn, AL 36849

Building No.: NA Q2001
File Name: NA Q2001_01
Last Export: 10/27/2023
Report Created By: Dan Berry
Report Date: 05/15/2025