


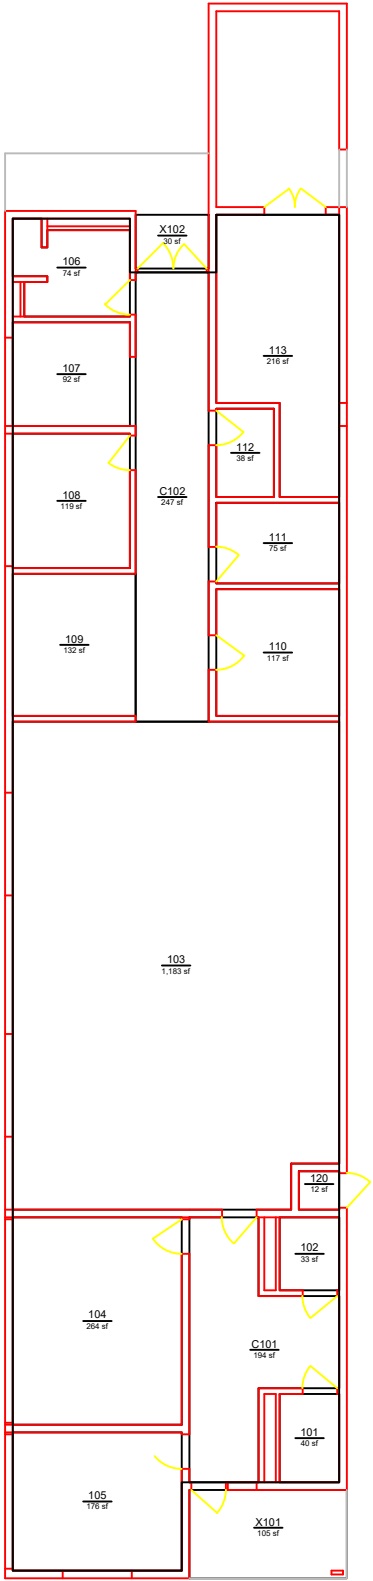

BASE FLOOR PLAN

SHELL FISHERIES: GENETICS LABORATORY

LEVEL: 01



Planning, Design,
and Construction
Facilities Management
1161 West Samford Ave., Building 1
Auburn, AL 36849

Building No.: NA Q2002
File Name: NA Q2002_01
Last Export: 03/25/2024
Report Created By: Dan Berry
Report Date: 05/15/2025