


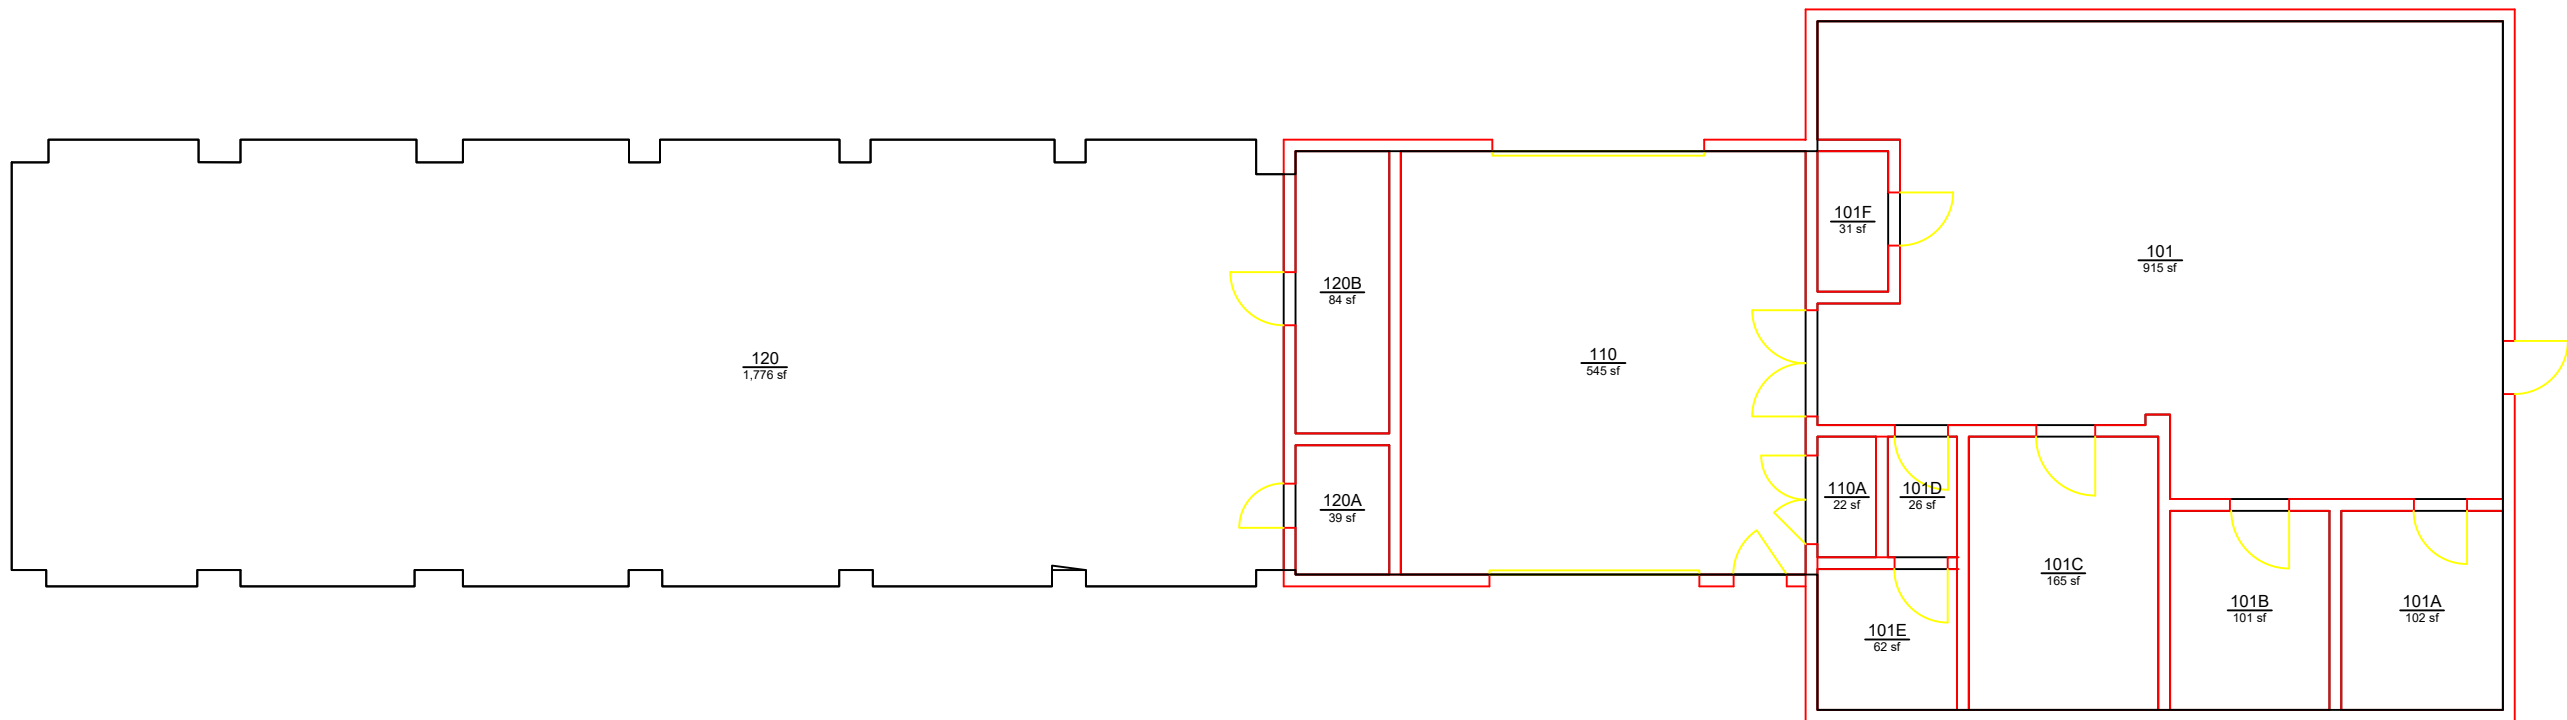

BASE FLOOR PLAN
IRELAND CENTER LABORATORY
LEVEL: 01



Planning, Design,
and Construction
Facilities Management
1161 West Samford Ave., Building 1
Auburn, AL 36849

Building No.: NA T2201
File Name: NA T2201_01
Last Export: 10/27/2023
Report Created By: Dan Berry
Report Date: 05/15/2025