


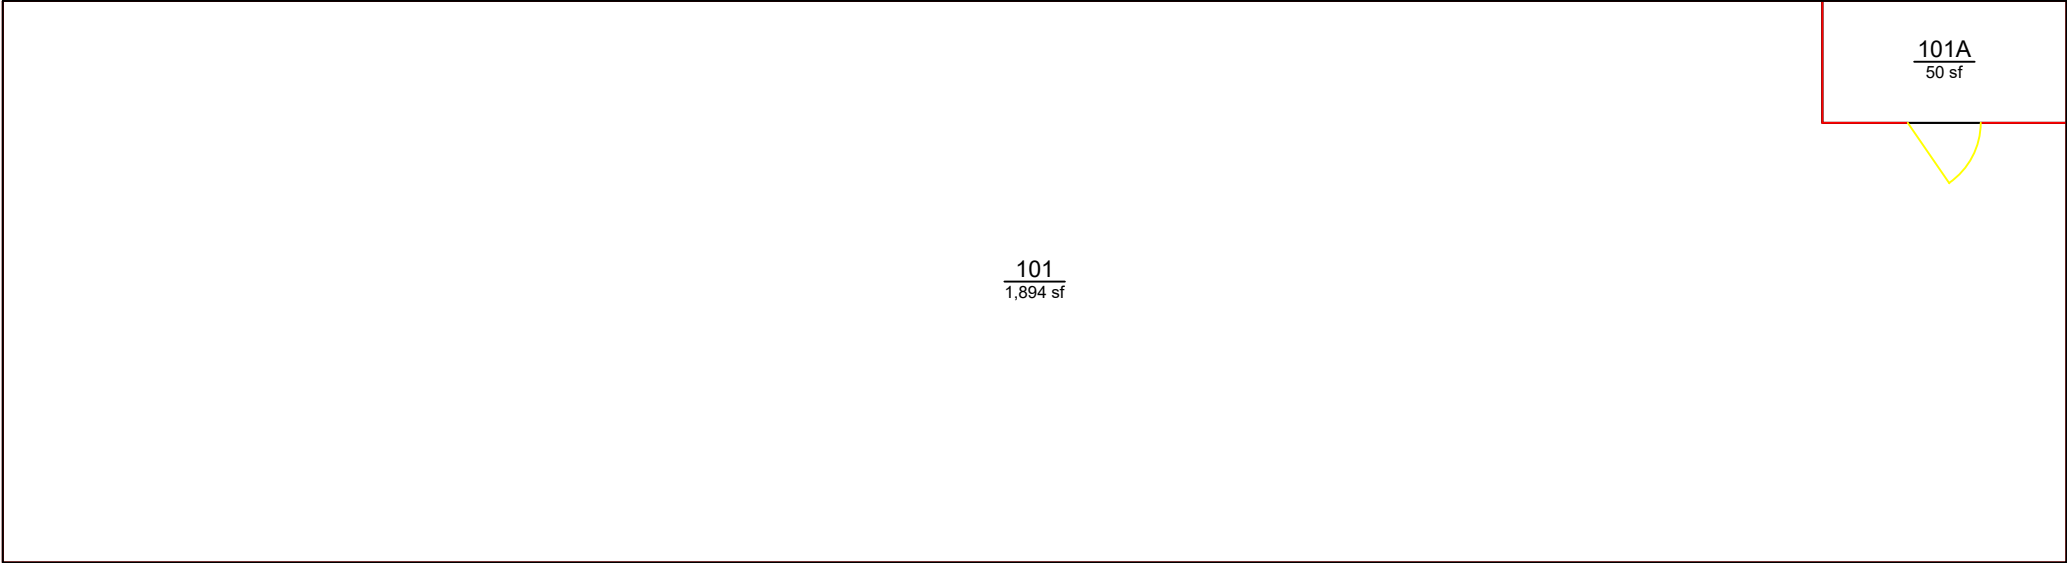

Planning, Design,
and Construction
Facilities Management
1161 West Samford Ave., Building 1
Auburn, AL 36849

BASE FLOOR PLAN
SHELL FISHERIES: SHED TRACTOR 2 AND TOOL ROOM
LEVEL: 01

Building No.: NA T2404
File Name: NA T2404_01
Last Export: 06/29/2023
Report Created By: Dan Berry
Report Date: 05/15/2025