


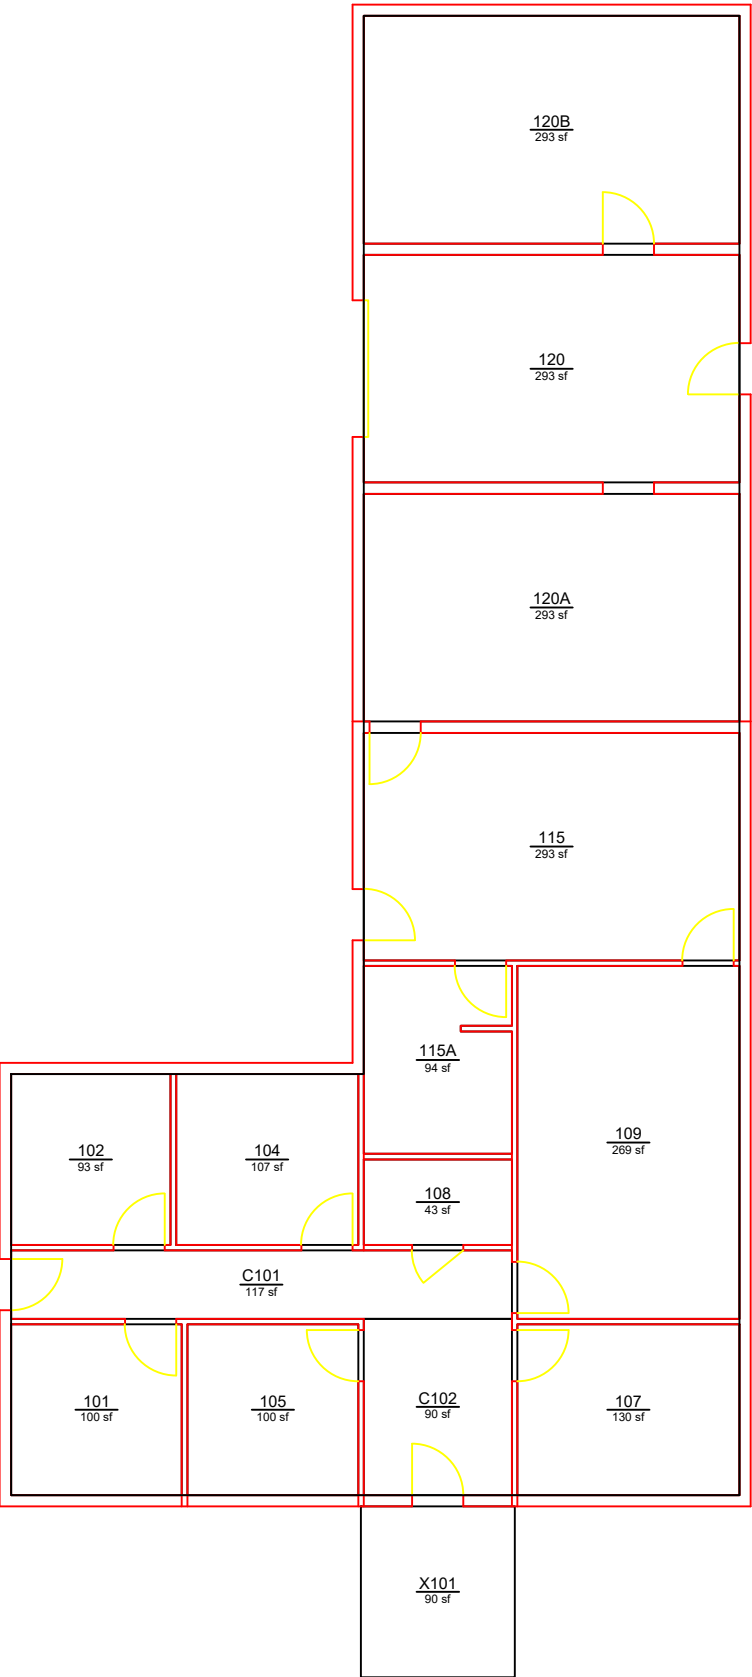

BASE FLOOR PLAN

SHELL FISHERIES: MANAGEMENT OFFICE

LEVEL: 01



Planning, Design,
and Construction
Facilities Management
1161 West Samford Ave., Building 1
Auburn, AL 36849

Building No.: NA U2401
File Name: NA U2401_01
Last Export: 06/29/2023
Report Created By: Dan Berry
Report Date: 05/15/2025