


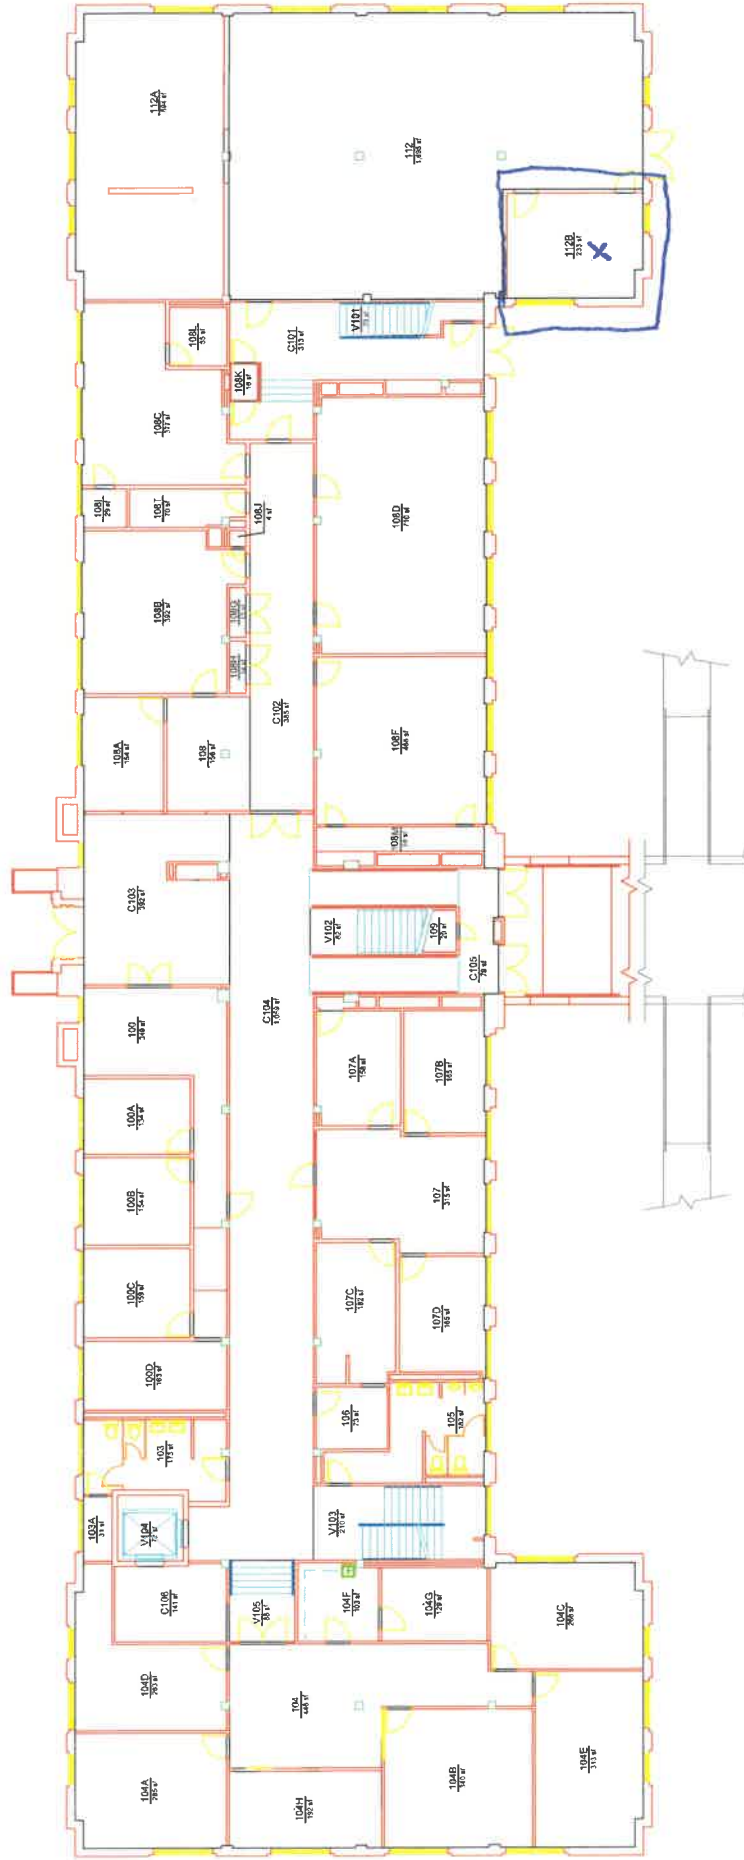

BASE FLOOR PLAN
RAMSAY HALL
LEVEL: 01

Campus Planning &
Space Management
Facilities Management
1151 West Stadium Ave. Building 1
Auburn, AL 36849



Building No.: AA_W0202
File Name: AA_W0202_01
Last Export: 10/27/2023
Report Created By: Ellen Doyle
Report Date: 05/14/2025