


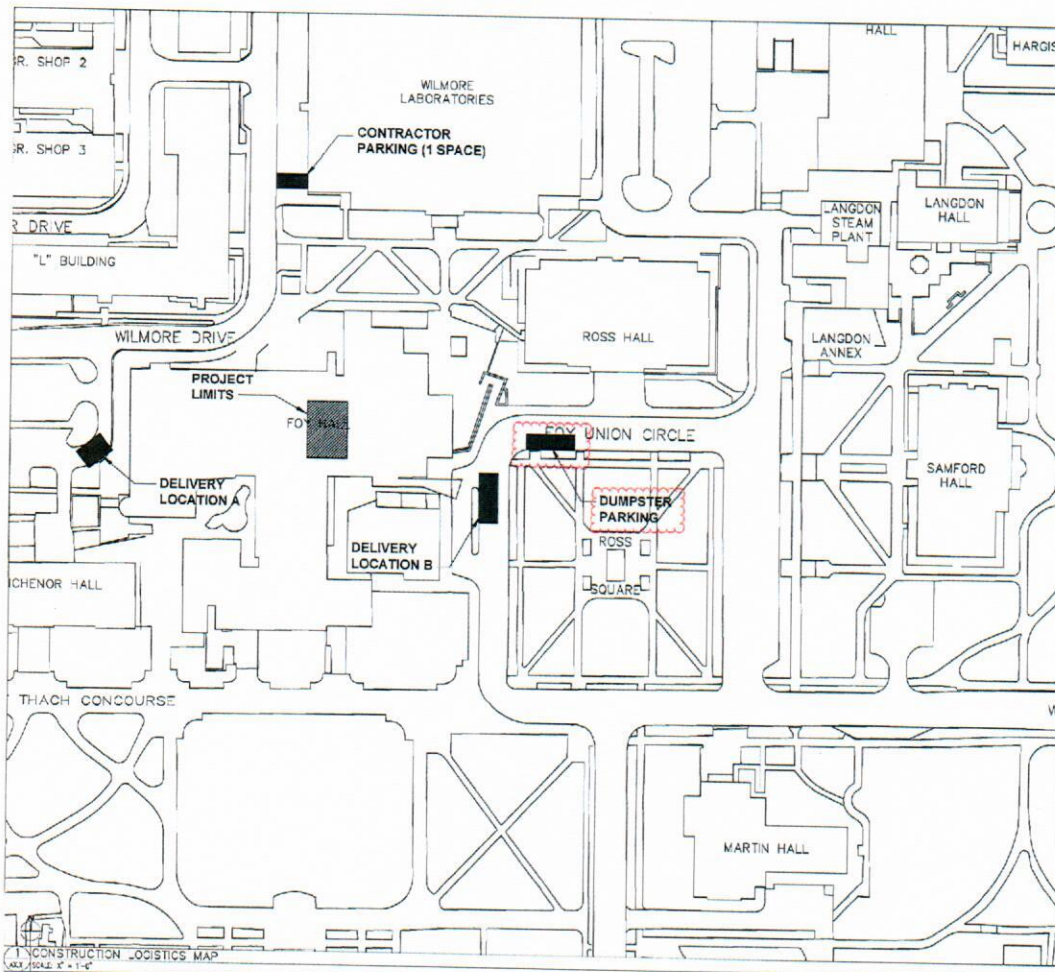

1 CONSTRUCTION LOGISTICS MAP
SCALE: 1" = 100'

2 CONSTRUCTION LOGISTICS NOTES
SCALE: 1" = 100'

SEE SPECIAL
CONDITIONS
ADDENDUM NO.2.

AUBURN
UNIVERSITY
The Joint Engineering
1101 N. W. S. Street
Auburn University, AL 36849
Phone: (205) 844-5400
Fax: (205) 844-5400
Safety is our first priority.
Thank you for your business.

No.	Revised	Date
1	10/1	10/1/10

DM Davis Dumas
& Associates, Inc.
DDA
CONSULTING ENGINEERS
2720 Oak Avenue, Suite 100
Birmingham, Alabama 35203
Phone: (205) 951-0000
Fax: (205) 951-0001

Auburn University
Foy Hill Restrooms 248 and 250 Renovations
AU Project No. 15-263

SHEET TITLE
CONSTRUCTION
LOGISTICS

DESIGNED BY
RAN/UTA
CHECKED BY
JFD
DATE
05/22/10
PROJECT NUMBER
15-263
SHEET NUMBER

G-0.1
1 of 1