



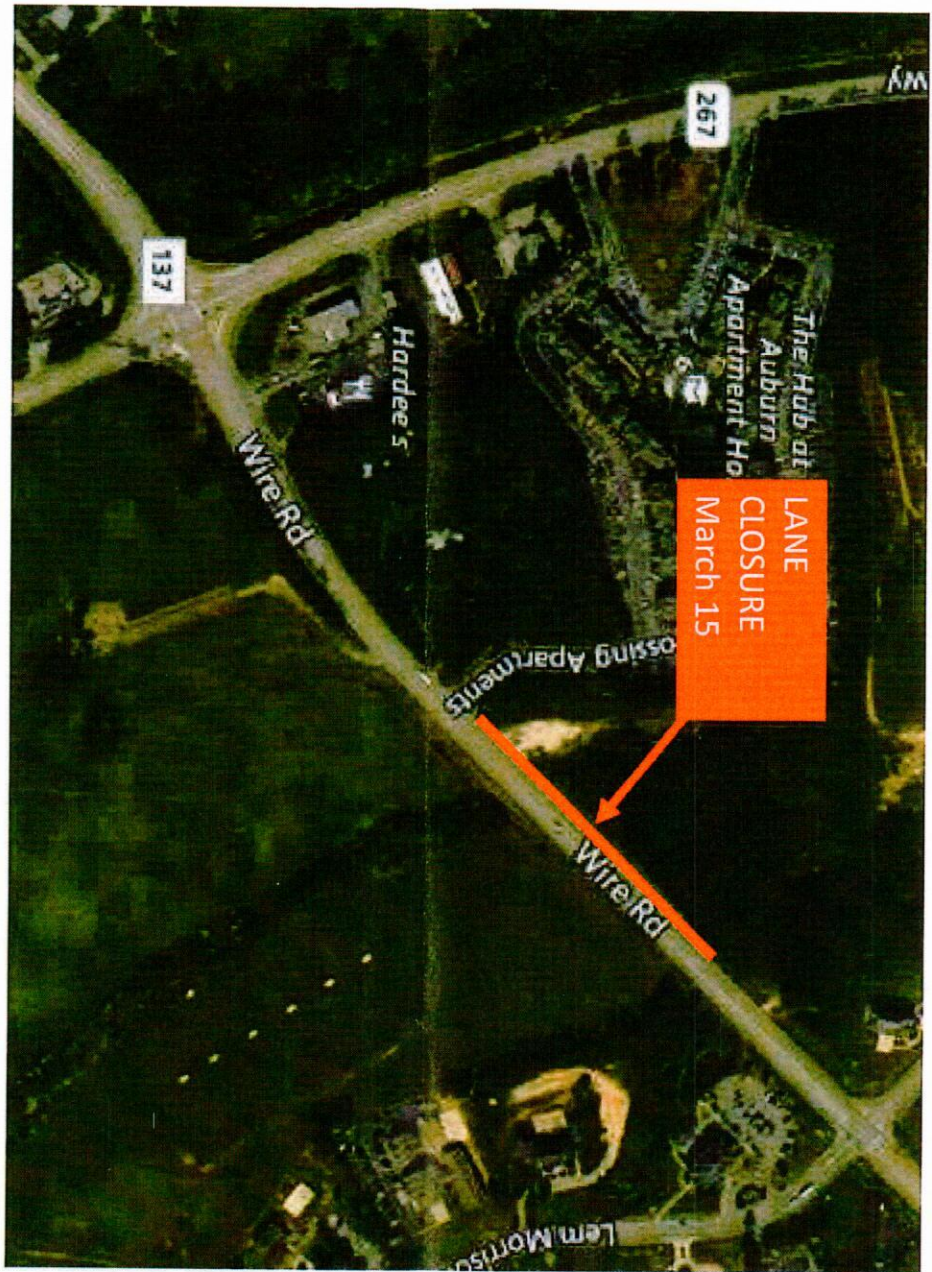

TYPICAL SCHEME FOR OUTSIDE LANE CLOSURE

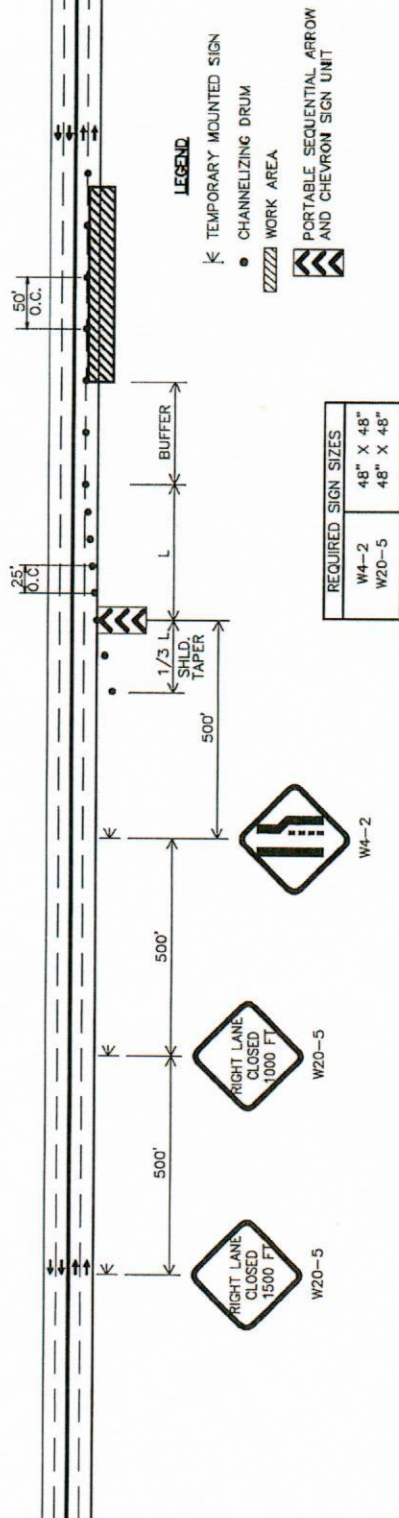


GENERAL NOTES

1. ALL SIGNS SHALL BE TEMPORARY MOUNTED AS SHOWN, UNLESS THE WORK PERIOD EXCEEDS FOUR (4) DAYS. IN SUCH CASES, THE SIGNS SHALL BE POST MOUNTED.
2. ONE WEEK OF PORTABLE CHANGEABLE MESSAGE SIGN SHALL BE INCLUDED IN THE BASE BID FOR USE ONE WEEK PRIOR TO THE LANE CLOSURE. THE LOCATION AND MESSAGE SHALL BE DECIDED BY THE OWNER AT THE PRE-CONSTRUCTION MEETING.



Facilities Division
1161 West Samford Avenue
Auburn University, AL 36849
Phone: (334) 844-4810
Fax: (334) 844-9458
Safety is our first priority. Think Safety. Act Safely.

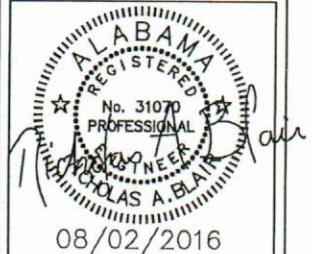

Wire Road
Repair Roadway South of Lem Morrison
Project Number 16-064

Rev	Phase	Date
0	BID	08-02-2016
1	ADD 1	08-19-2016

SHEET

TCP-1


5 of 5

5

TRAFFIC CONTROL PLAN

TCP-1

SCALE: no scale

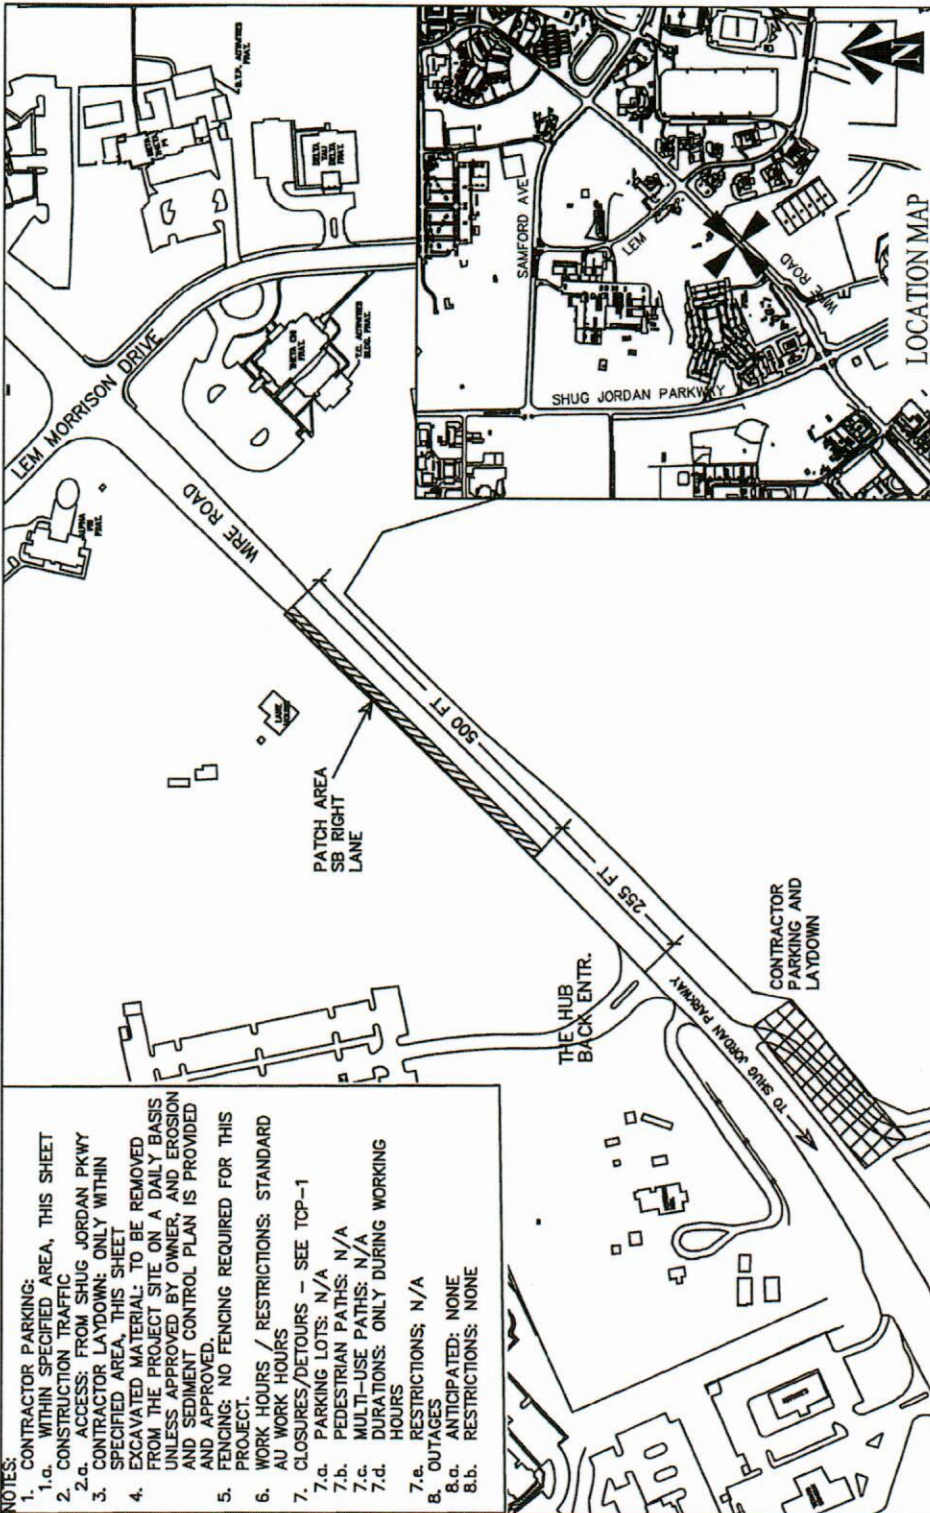

- NOTES:
- CONTRACTOR PARKING:
 - WITHIN SPECIFIED AREA, THIS SHEET
 - CONSTRUCTION TRAFFIC
 - ACCESS: FROM SHUG JORDAN PKWY
 - CONTRACTOR LAYDOWN: ONLY WITHIN SPECIFIED AREA, THIS SHEET
 - EXCAVATED MATERIAL: TO BE REMOVED FROM THE PROJECT SITE ON A DAILY BASIS UNLESS APPROVED BY OWNER, AND EROSION AND SEDIMENT CONTROL PLAN IS PROVIDED AND APPROVED.
 - FENCING: NO FENCING REQUIRED FOR THIS PROJECT.
 - WORK HOURS / RESTRICTIONS: STANDARD AU WORK HOURS
 - CLOSURES/DETOURS - SEE TOP-1
 - PARKING LOTS: N/A
 - PEDESTRIAN PATHS: N/A
 - MULTI-USE PATHS: N/A
 - DURATIONS: ONLY DURING WORKING HOURS
 - RESTRICTIONS: N/A
 - OUTAGES
 - ANTICIPATED: NONE
 - RESTRICTIONS: NONE

1 LOCATION & LOGISTICS
 L1.0 SCALE: no scale

AUBURN
 UNIVERSITY

Facilities Division
 1161 West Samford Avenue
 Auburn University, AL 36849
 Phone: (334) 844-4810
 Fax: (334) 844-9458
Safety is our first priority. Think Safety. Act Safely.

ALABAMA REGISTERED PROFESSIONAL ENGINEER
 No. 31070
 NICHOLAS A. BLAIR
 08/02/2016

Wire Road
 Repair Roadway South of Lem Morrison
 Project Number 16-064

Rev	Phase	Date
0	BID	08/02/2016
1	ADD 1	08/19/2016

SHEET
L1.0
 1 of 5