


15-372 JC Smith Museum - Acoustic Improvements - Fire and Sprinkler Outage Floor Plan

Area of work requiring Fire Alarm Outage

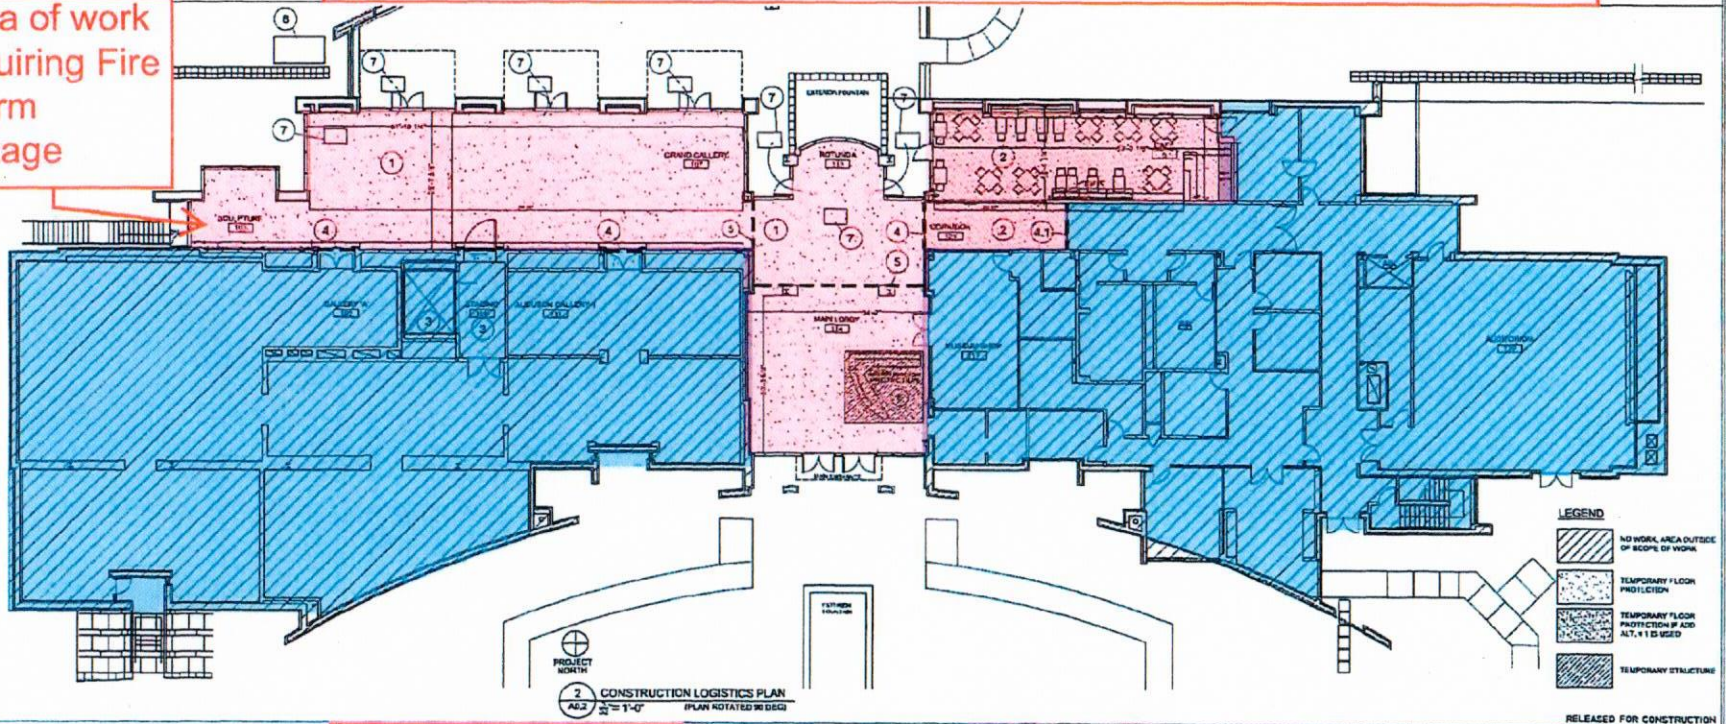

Sprinkler Outage will include the areas highlighted in red and blue and should only involve the First Floor System