



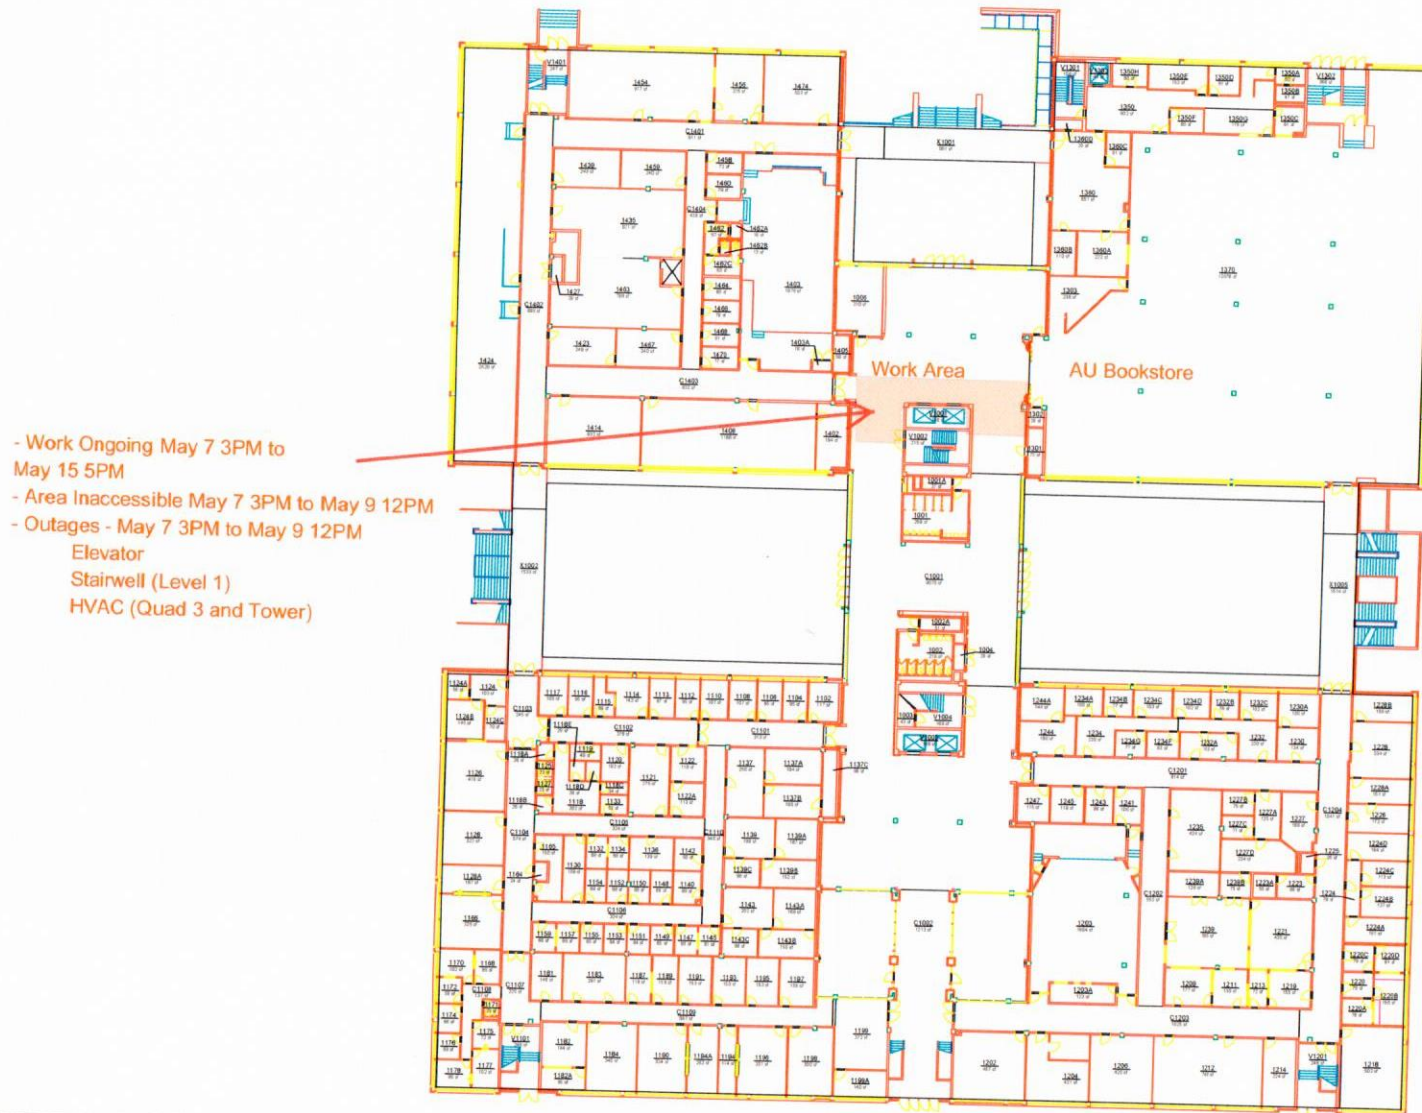

Office of the
University Architect
Facilities Management
1161 West Sanford Ave, Building 1
Auburn, AL 36849

BASE FLOOR PLAN
Haley Center
Level: 01

Building No.: AA_V0401
File Name: AA_V0401_01
Last Export: 12/06/2016
Report Created By: Ellen Doyle
Report Date: 04/11/2017

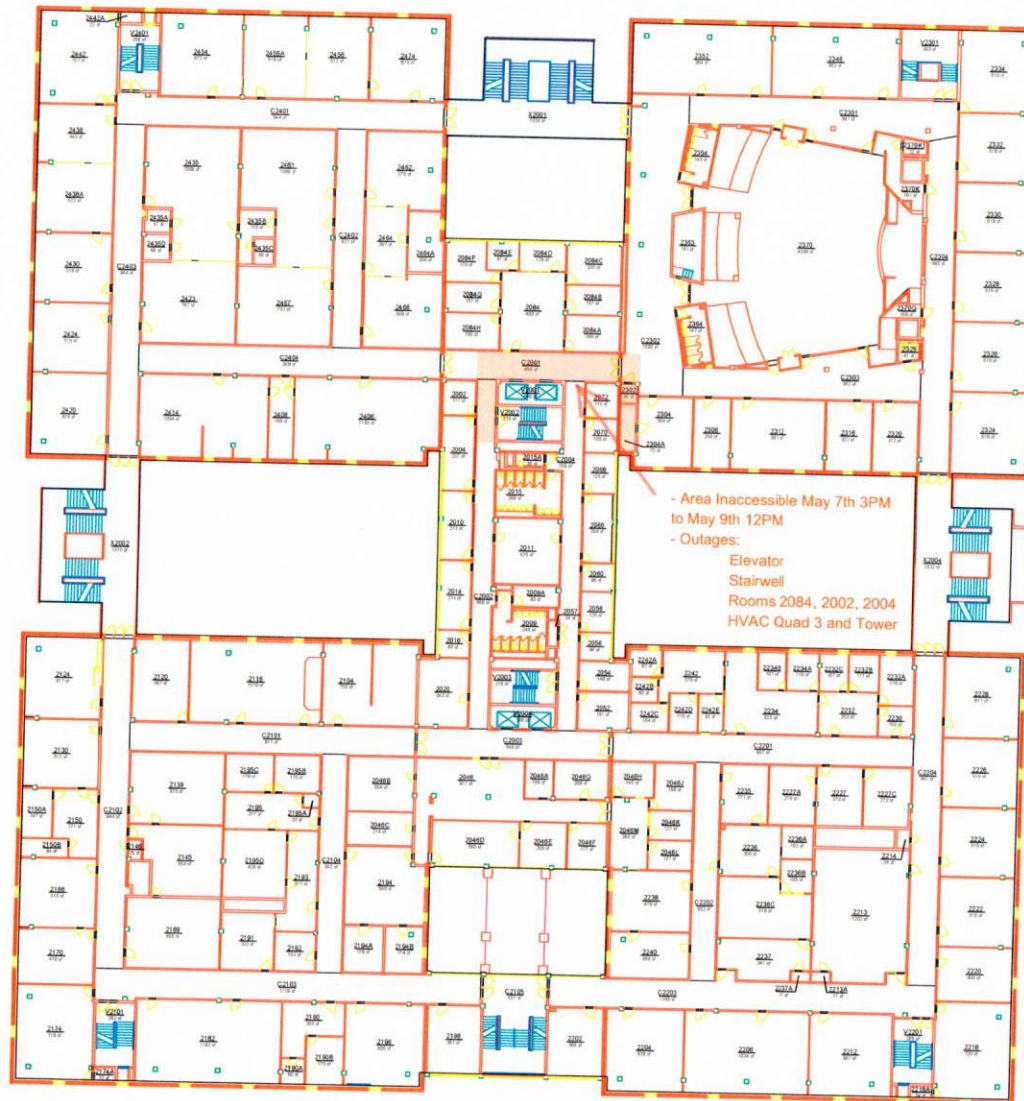

Office of the
 University Architect
 Facilities Management
 1161 West Sanford Ave., Building 1
 Auburn, AL 36849

BASE FLOOR PLAN
 Haley Center
 Level: 02

Building No.: AA_V0401
 File Name: AA_V0401_02
 Last Export: 12/06/2016
 Report Created By: Ellen Doyle
 Report Date: 04/11/2017