


ROOM CATEGORY			
	AREA	QTY	
100-CLASSROOM FACILITIES	7,899	3	
100-Classroom Facilities	101	1	
300-Office Facilities	392	4	
600-General Use Facilities	3,585	6	
700-Support Facilities	187	1	
Non-Assignable Areas	10,734	37	
TOTAL:	22,898	52	
Floor Gross:	25,708		

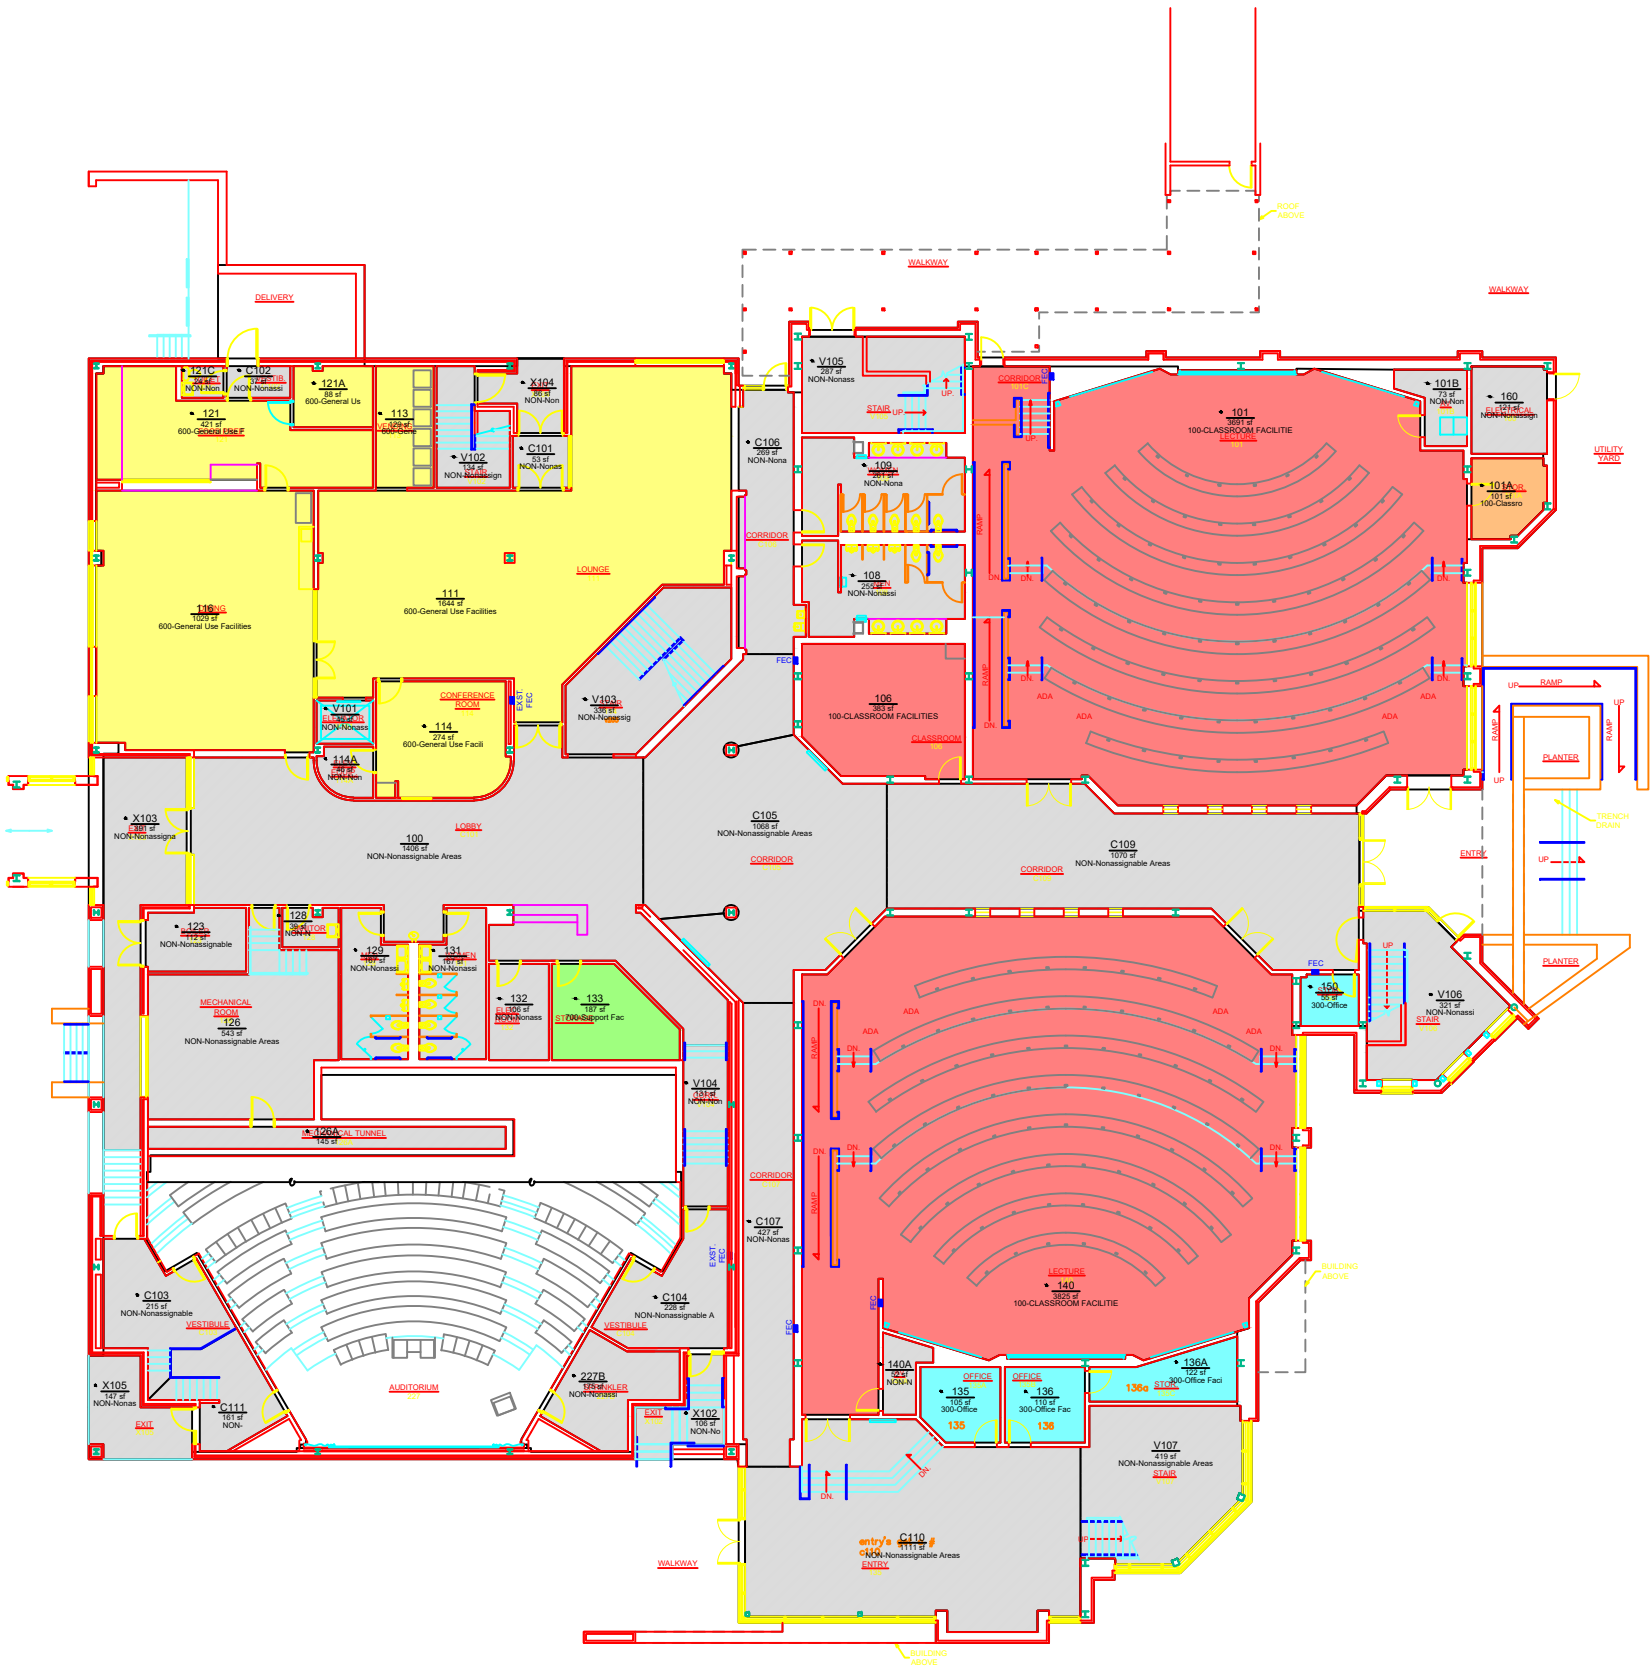

ROOM	ROOM CATEGORY
101	100-CLASSROOM FACILITIES
101A	100-Classroom Facilities
101B	NON-Nonassignable Areas
108	NON-Nonassignable Areas
109	NON-Nonassignable Areas
113	600-General Use Facilities
114	600-General Use Facilities
114A	NON-Nonassignable Areas
121	600-General Use Facilities
121A	600-General Use Facilities
121C	NON-Nonassignable Areas
123	NON-Nonassignable Areas
126A	NON-Nonassignable Areas
128	NON-Nonassignable Areas
129	NON-Nonassignable Areas
131	NON-Nonassignable Areas
132	NON-Nonassignable Areas
133	700-Support Facilities
135	300-Office Facilities
136	300-Office Facilities
136A	300-Office Facilities
140	100-CLASSROOM FACILITIES
140A	NON-Nonassignable Areas
150	300-Office Facilities
160	NON-Nonassignable Areas
227B	NON-Nonassignable Areas
C101	NON-Nonassignable Areas
C102	NON-Nonassignable Areas
C103	NON-Nonassignable Areas
C104	NON-Nonassignable Areas
C106	NON-Nonassignable Areas
C107	NON-Nonassignable Areas
C111	NON-Nonassignable Areas
V101	NON-Nonassignable Areas
V102	NON-Nonassignable Areas
V103	NON-Nonassignable Areas
V104	NON-Nonassignable Areas
V105	NON-Nonassignable Areas
V106	NON-Nonassignable Areas
X102	NON-Nonassignable Areas
X103	NON-Nonassignable Areas
X104	NON-Nonassignable Areas
X105	NON-Nonassignable Areas
End of chart	



Office of the
University Architect
Facilities Management
1161 West Samford Ave., Building 1
Auburn, AL 36849

ROOM CATEGORY
Veterinary Education Center
Level: 01

Building No.: AA_E1405
File Name: AA_E1405_01
Last Export: 07/08/2015
Report Created By: Ellen Doyle
Report Date: 09/10/2018