


ROOM CATEGORY			AREA	QTY
	200-Laboratory Facilities		6,467	13
	300-Office Facilities		6,318	76
	Non-Assignable Areas		6,644	23
TOTAL:			19,429	112
Floor Gross:			22,144	

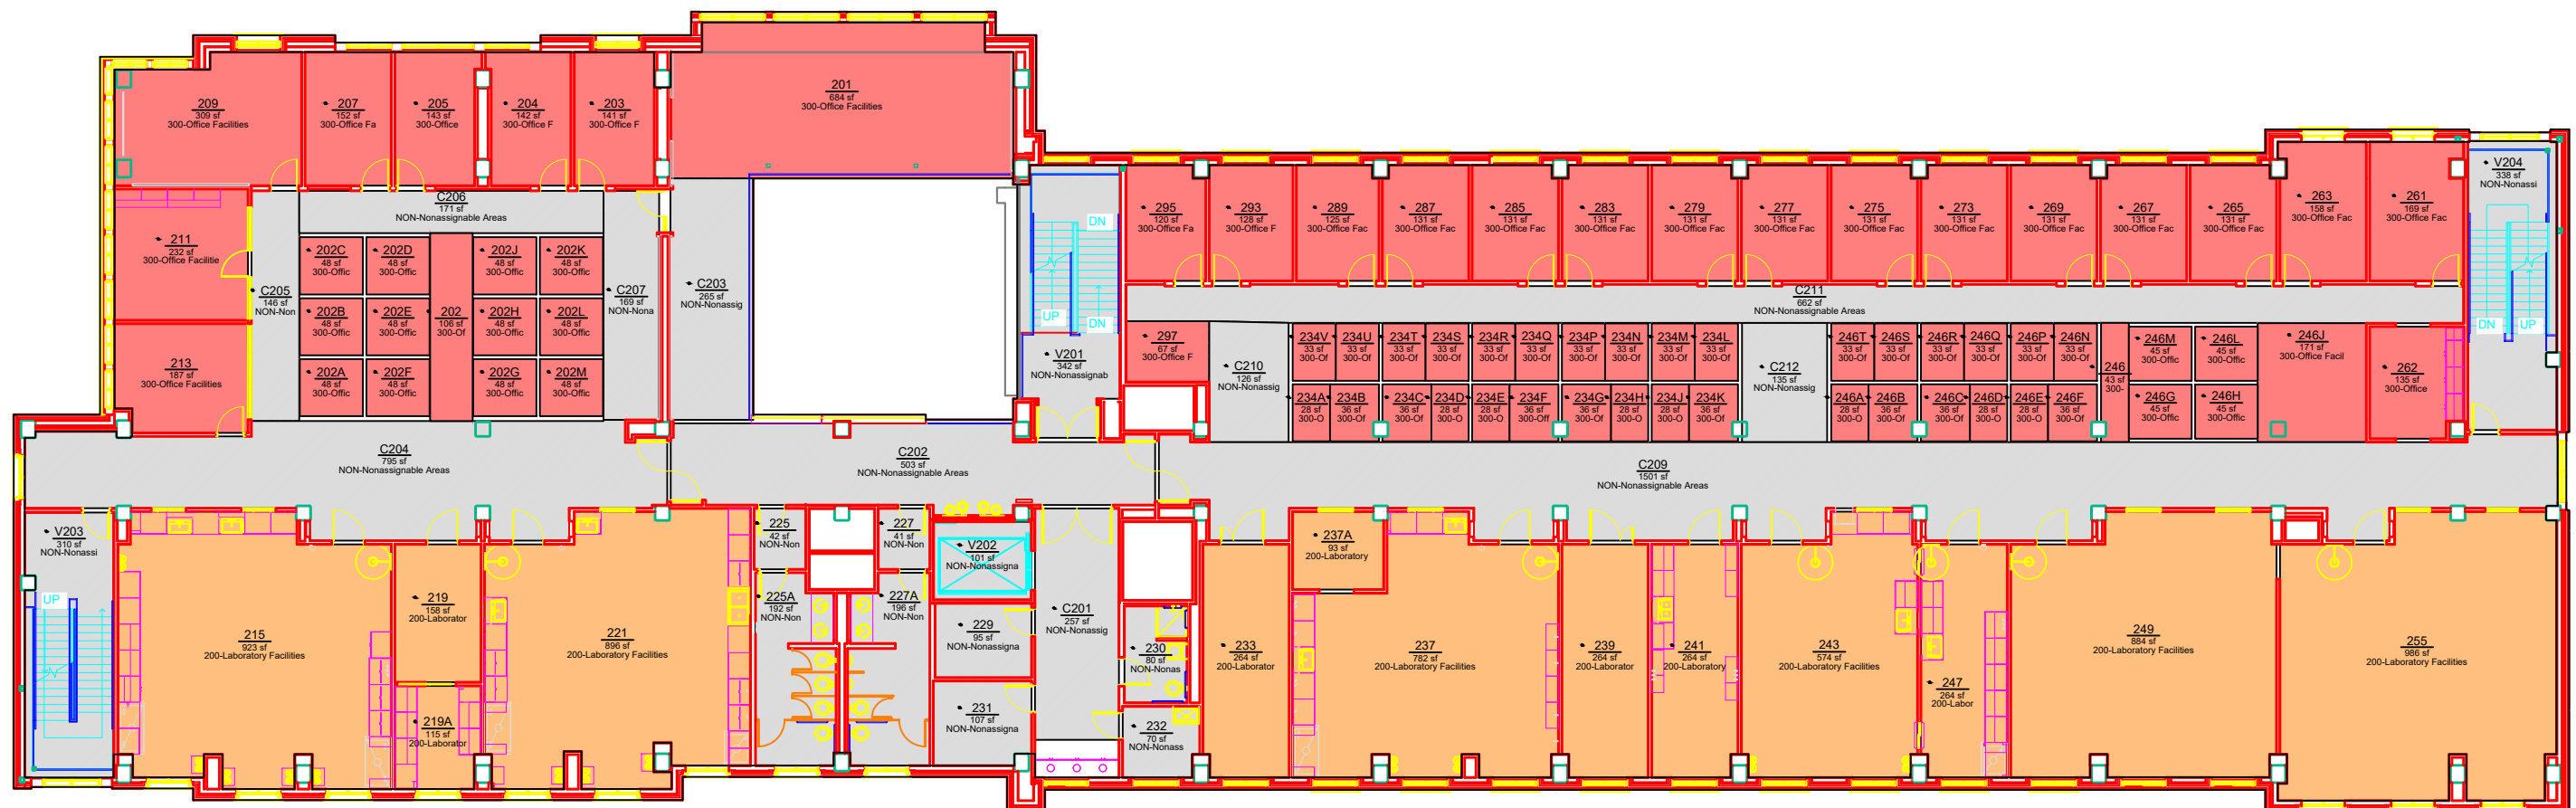

ROOM	ROOM CATEGORY	ROOM	ROOM CATEGORY	ROOM	ROOM CATEGORY
202A	300-Office Facilities	202I	NON-Nonassignable Areas	24B	300-Office Facilities
202B	300-Office Facilities	232	NON-Nonassignable Areas	24BA	300-Office Facilities
202C	300-Office Facilities	233	200-Laboratory Facilities	24BB	300-Office Facilities
202D	300-Office Facilities	234A	300-Office Facilities	24BC	300-Office Facilities
202E	300-Office Facilities	234B	300-Office Facilities	24BD	300-Office Facilities
202F	300-Office Facilities	234C	300-Office Facilities	24BE	300-Office Facilities
202G	300-Office Facilities	234D	300-Office Facilities	24BF	300-Office Facilities
202H	300-Office Facilities	234E	300-Office Facilities	24BG	300-Office Facilities
202J	300-Office Facilities	234F	300-Office Facilities	24BH	300-Office Facilities
202K	300-Office Facilities	234G	300-Office Facilities	24BJ	300-Office Facilities
202L	300-Office Facilities	234H	300-Office Facilities	24BL	300-Office Facilities
202M	300-Office Facilities	234J	300-Office Facilities	24BM	300-Office Facilities
203	300-Office Facilities	234K	300-Office Facilities	24BN	300-Office Facilities
204	300-Office Facilities	234L	300-Office Facilities	24BP	300-Office Facilities
205	300-Office Facilities	234M	300-Office Facilities	24BQ	300-Office Facilities
206	300-Office Facilities	234N	300-Office Facilities	24BR	300-Office Facilities
207	300-Office Facilities	234P	300-Office Facilities	24BS	300-Office Facilities
211	300-Office Facilities	234Q	300-Office Facilities	24BT	300-Office Facilities
219	200-Laboratory Facilities	234R	300-Office Facilities	24T	200-Laboratory Facilities
219A	200-Laboratory Facilities	234S	300-Office Facilities	261	300-Office Facilities
225	NON-Nonassignable Areas	234T	300-Office Facilities	262	300-Office Facilities
225A	NON-Nonassignable Areas	234U	300-Office Facilities	263	300-Office Facilities
227	NON-Nonassignable Areas	234V	300-Office Facilities	265	300-Office Facilities
227A	NON-Nonassignable Areas	237A	200-Laboratory Facilities	267	300-Office Facilities
228	NON-Nonassignable Areas	238	200-Laboratory Facilities	269	300-Office Facilities
229	NON-Nonassignable Areas	241	200-Laboratory Facilities	273	300-Office Facilities
				C201	NON-Nonassignable Areas
				C203	NON-Nonassignable Areas
				C205	NON-Nonassignable Areas
				C207	NON-Nonassignable Areas
				C210	NON-Nonassignable Areas
				C212	NON-Nonassignable Areas
				C214	NON-Nonassignable Areas
				V202	NON-Nonassignable Areas
				V203	NON-Nonassignable Areas
				V204	NON-Nonassignable Areas
					End of chart