


ROOM CATEGORY		
<div></div>	100-CLASSROOM FACILITIES	AREA QTY
<div></div>	100-Classroom Facilities	449 4
<div></div>	300-OFFICE FACILITIES	1,993 11
<div></div>	300-Office Facilities	10,169 53
<div></div>	500-Special Use Facilities	72 1
TOTAL:		45,085 132
Floor Gross:		46,098

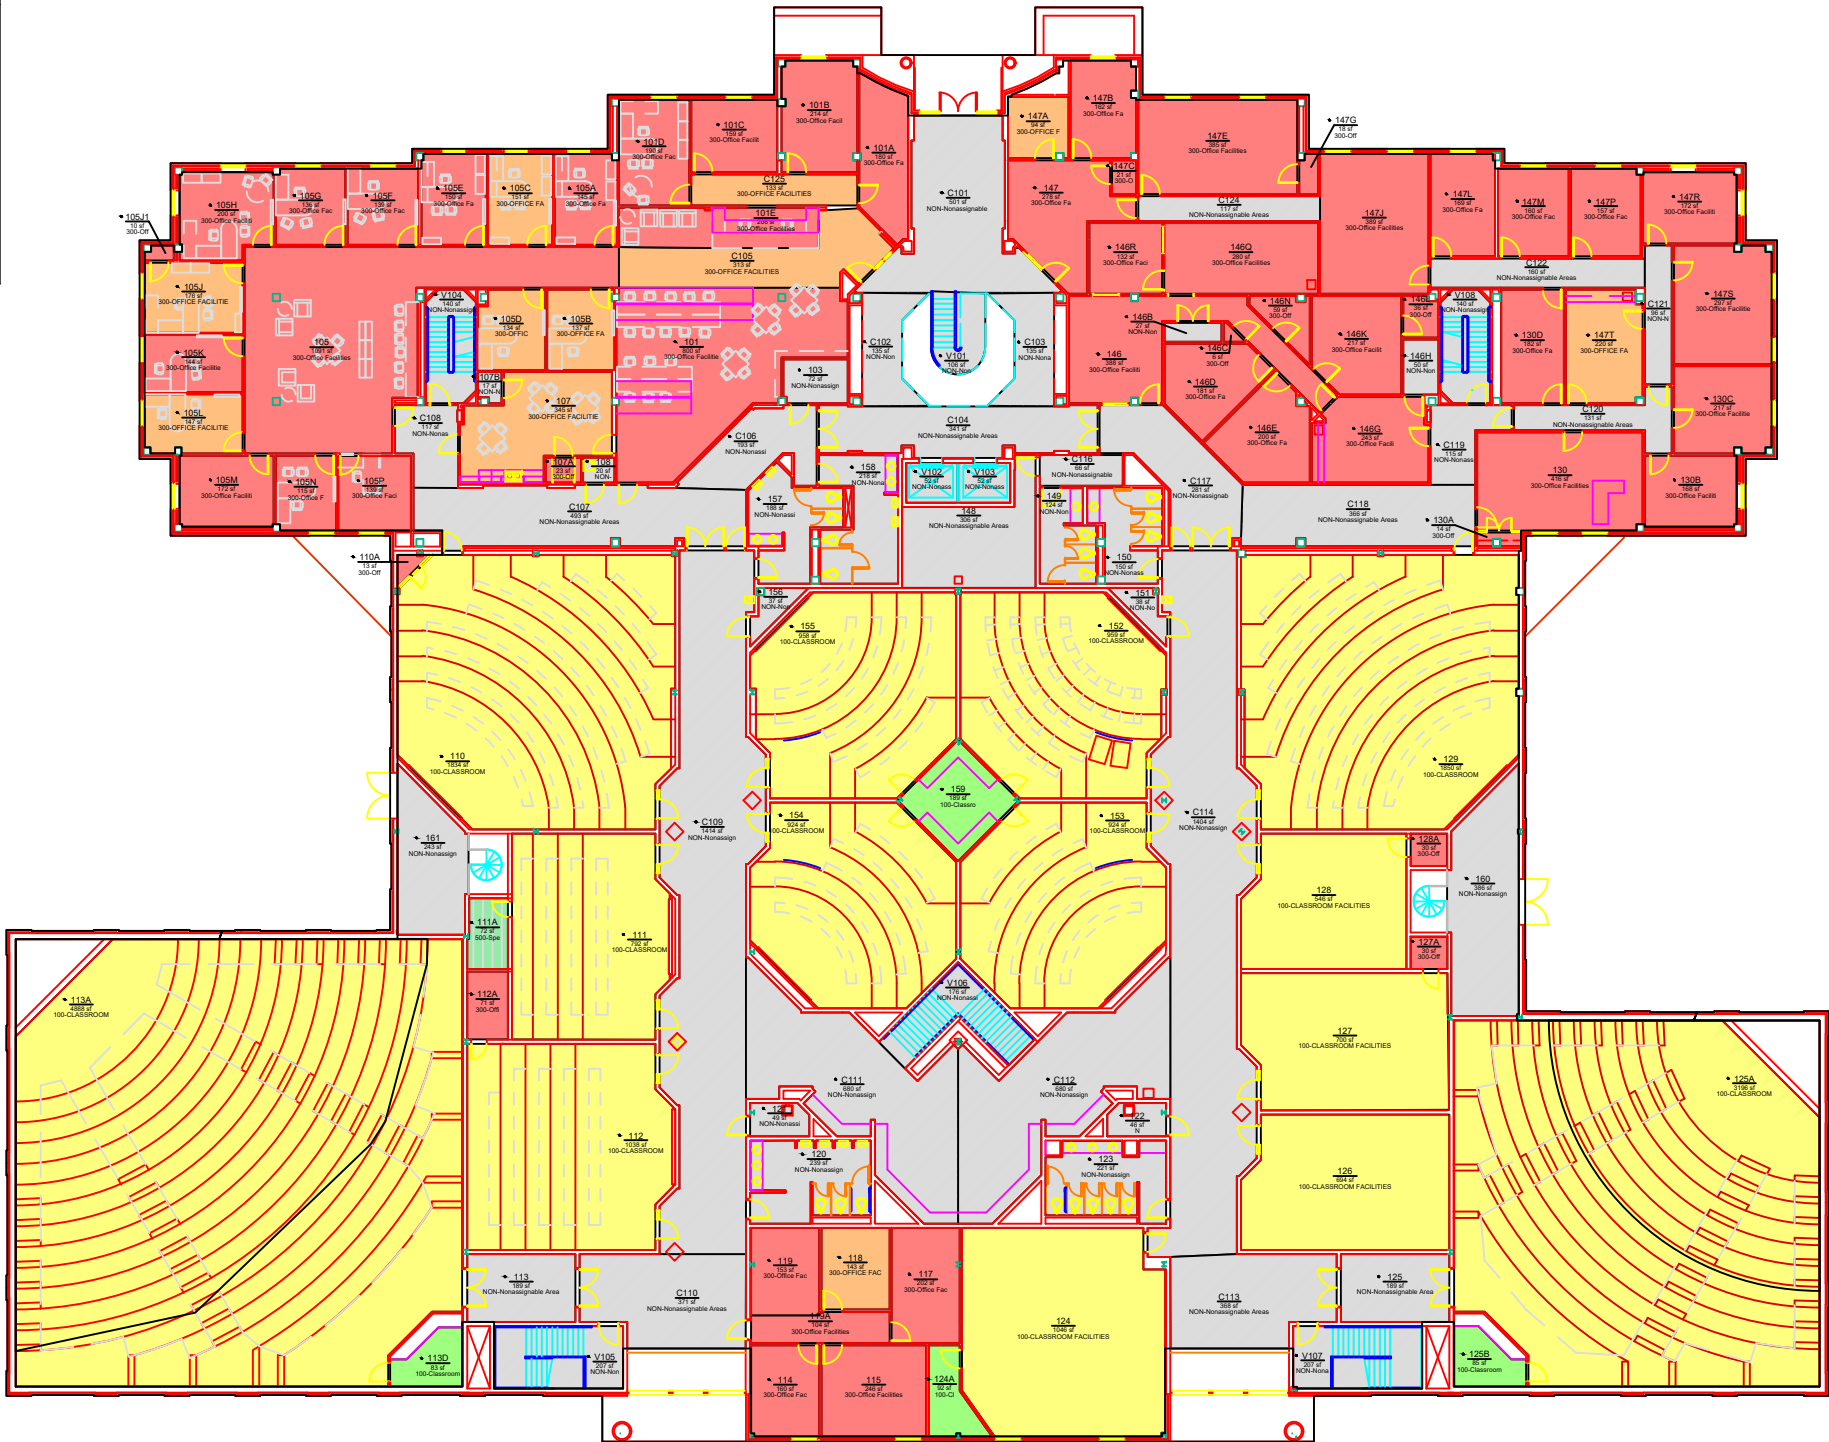

ROOM	ROOM CATEGORY	ROOM	ROOM CATEGORY
101	300-Office Facilities	C101	NON-Nonassignable Areas
101A	300-Office Facilities	C102	NON-Nonassignable Areas
101B	300-Office Facilities	C103	NON-Nonassignable Areas
101C	300-Office Facilities	C106	NON-Nonassignable Areas
101D	300-Office Facilities	C108	NON-Nonassignable Areas
103	NON-Nonassignable Areas	C109	NON-Nonassignable Areas
106A	300-Office Facilities	C111	NON-Nonassignable Areas
106B	300-OFFICE FACILITIES	C112	NON-Nonassignable Areas
106C	300-OFFICE FACILITIES	C114	NON-Nonassignable Areas
106D	300-OFFICE FACILITIES	C116	NON-Nonassignable Areas
106E	300-Office Facilities	C117	NON-Nonassignable Areas
106F	300-Office Facilities	C119	NON-Nonassignable Areas
106G	300-Office Facilities	C121	NON-Nonassignable Areas
106H	300-Office Facilities	V101	NON-Nonassignable Areas
106J	300-OFFICE FACILITIES	V102	NON-Nonassignable Areas
106K	300-Office Facilities	V103	NON-Nonassignable Areas
106L	300-Office Facilities	V104	NON-Nonassignable Areas
106M	300-Office Facilities	V105	NON-Nonassignable Areas
106N	300-Office Facilities	V106	NON-Nonassignable Areas
106P	300-Office Facilities	V107	NON-Nonassignable Areas
107	300-Office Facilities	V108	NON-Nonassignable Areas
107A	300-Office Facilities	End of chart	
107B	NON-Nonassignable Areas		
108	NON-Nonassignable Areas		
110	100-CLASSROOM FACILITIES		
110A	300-Office Facilities		
111	100-CLASSROOM FACILITIES		
111A	500-Special Use Facilities		
112	100-CLASSROOM FACILITIES		
112A	300-Office Facilities		
113	NON-Nonassignable Areas		
113A	100-CLASSROOM FACILITIES		
113D	100-Classroom Facilities		
114	300-Office Facilities		
117	300-Office Facilities		
118	300-OFFICE FACILITIES		
119	300-Office Facilities		
120	NON-Nonassignable Areas		
121	NON-Nonassignable Areas		
122	NON-Nonassignable Areas		
123	NON-Nonassignable Areas		
124A	100-Classroom Facilities		
125	NON-Nonassignable Areas		
125A	100-CLASSROOM FACILITIES		
125B	100-Classroom Facilities		
127A	300-Office Facilities		
128A	300-Office Facilities		
129	100-CLASSROOM FACILITIES		
130A	300-Office Facilities		
130B	300-Office Facilities		
130C	300-Office Facilities		
130D	300-Office Facilities		
146	300-Office Facilities		
146B	NON-Nonassignable Areas		
146C	300-Office Facilities		
146D	300-Office Facilities		
146E	300-Office Facilities		
146G	300-Office Facilities		
146H	NON-Nonassignable Areas		
146K	300-Office Facilities		
146L	300-Office Facilities		
146N	300-Office Facilities		
146R	300-Office Facilities		
147	300-Office Facilities		
147A	300-OFFICE FACILITIES		
147B	300-Office Facilities		
147C	300-Office Facilities		
147G	300-Office Facilities		
147L	300-Office Facilities		
147M	300-Office Facilities		
147P	300-Office Facilities		
147R	300-Office Facilities		
147S	300-Office Facilities		
147T	300-OFFICE FACILITIES		
149	NON-Nonassignable Areas		
150	NON-Nonassignable Areas		
151	NON-Nonassignable Areas		
152	100-CLASSROOM FACILITIES		
153	100-CLASSROOM FACILITIES		
154	100-CLASSROOM FACILITIES		
155	100-CLASSROOM FACILITIES		
156	NON-Nonassignable Areas		
157	NON-Nonassignable Areas		
158	NON-Nonassignable Areas		
159	100-Classroom Facilities		
160	NON-Nonassignable Areas		
161	NON-Nonassignable Areas		



Office of the
University Architect
Facilities Management
1161 West Samford Ave., Building 1
Auburn, AL 36849

ROOM CATEGORY
Lowder Hall
Level: 01

Building No.: AA T0202
File Name: AA T0202_01
Last Export: 08/07/2018
Report Created By: Ellen Doyle
Report Date: 05/13/2020