


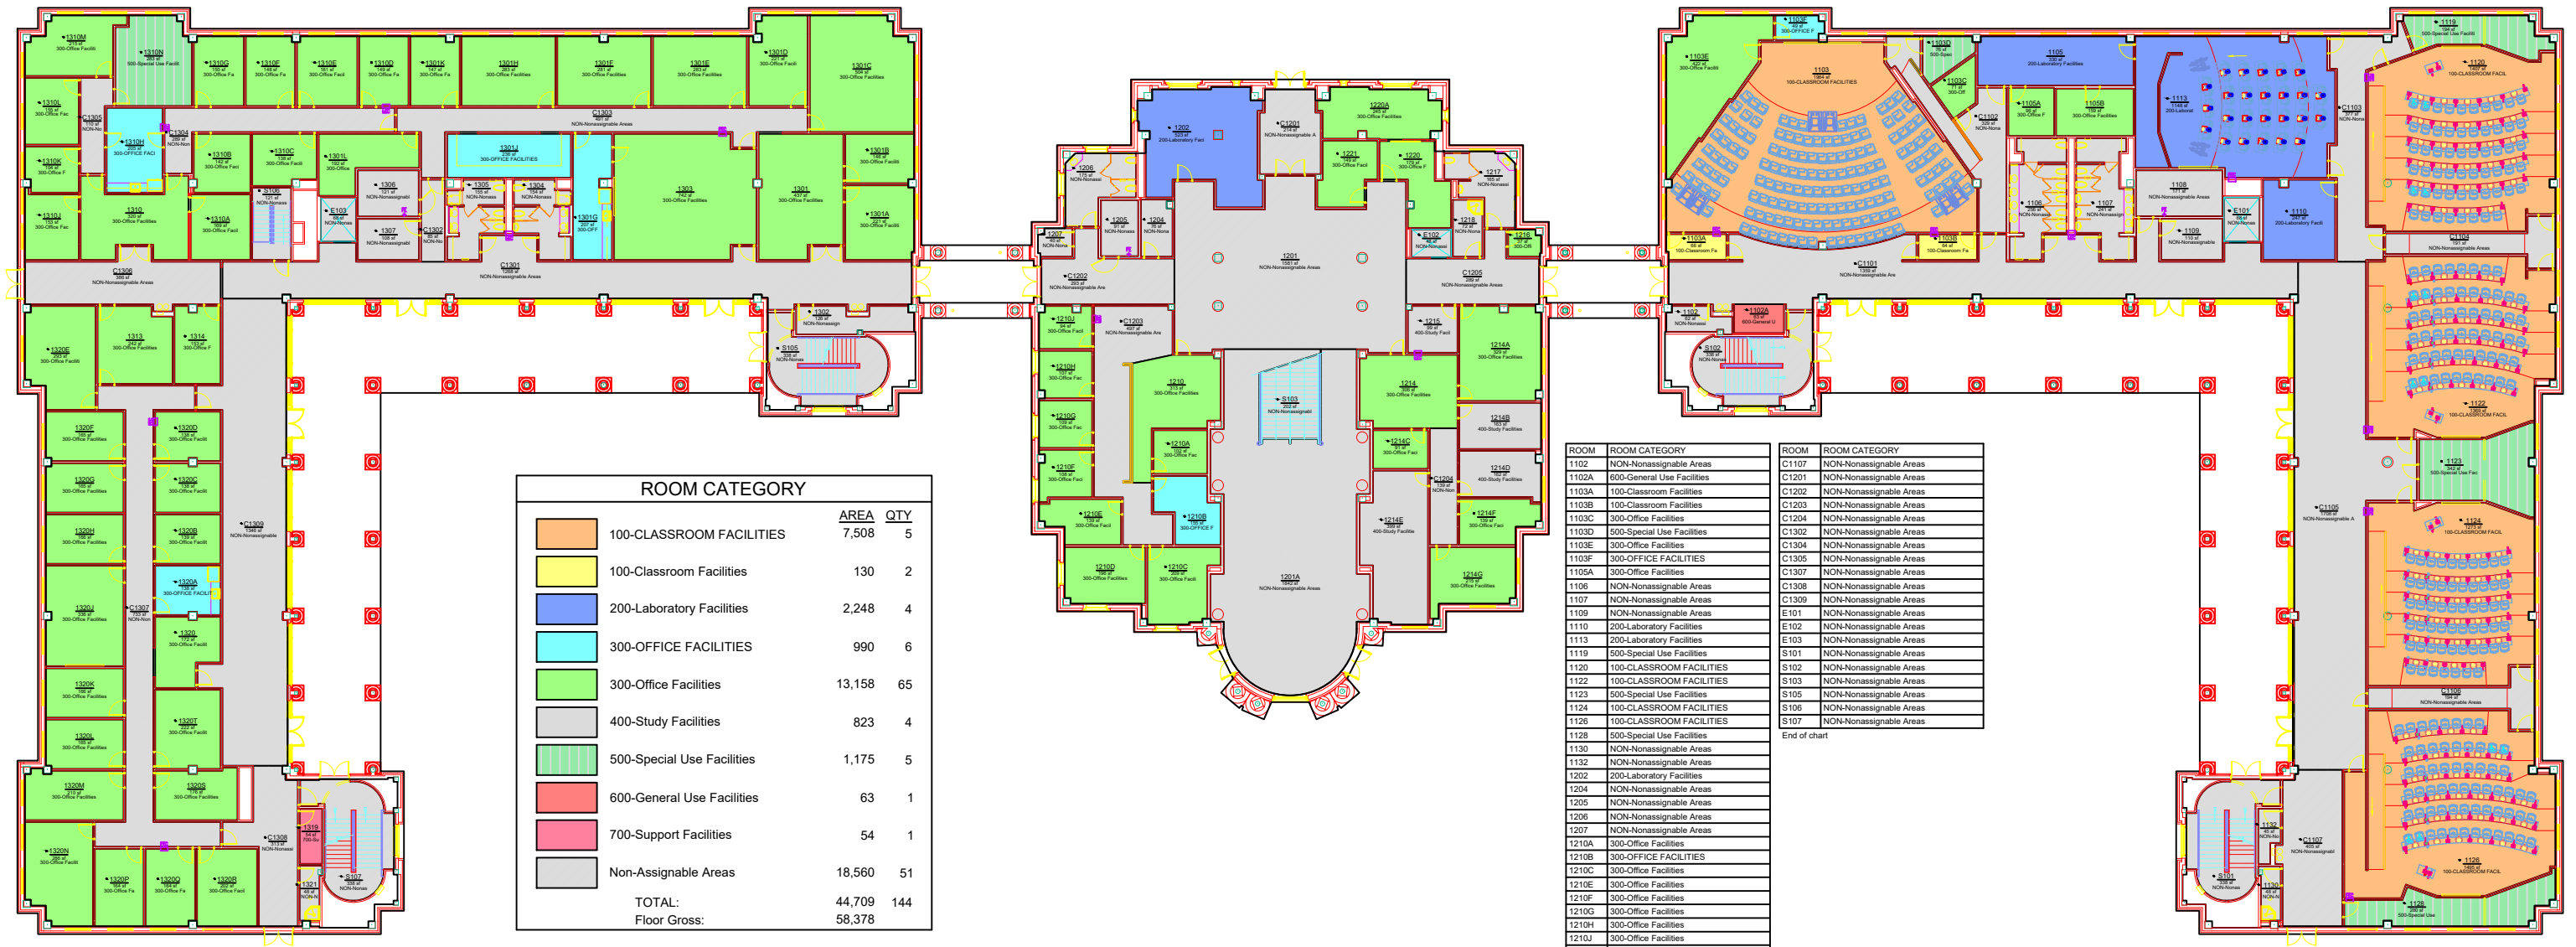

ROOM CATEGORY		
	AREA	QTY
100-CLASSROOM FACILITIES	7,508	5
100-Classroom Facilities	130	2
200-Laboratory Facilities	2,248	4
300-OFFICE FACILITIES	990	6
300-Office Facilities	13,158	65
400-Study Facilities	823	4
500-Special Use Facilities	1,175	5
600-General Use Facilities	63	1
700-Support Facilities	54	1
Non-Assignable Areas	18,560	51
TOTAL:	44,709	144
Floor Gross:	58,378	

ROOM	ROOM CATEGORY	ROOM	ROOM CATEGORY
1102	NON-Nonassignable Areas	C1107	NON-Nonassignable Areas
1102A	600-General Use Facilities	C1201	NON-Nonassignable Areas
1103A	100-Classroom Facilities	C1202	NON-Nonassignable Areas
1103B	100-Classroom Facilities	C1203	NON-Nonassignable Areas
1103C	300-Office Facilities	C1204	NON-Nonassignable Areas
1103D	500-Special Use Facilities	C1302	NON-Nonassignable Areas
1103E	300-Office Facilities	C1304	NON-Nonassignable Areas
1103F	300-OFFICE FACILITIES	C1305	NON-Nonassignable Areas
1105A	300-Office Facilities	C1307	NON-Nonassignable Areas
1106	NON-Nonassignable Areas	C1308	NON-Nonassignable Areas
1107	NON-Nonassignable Areas	C1309	NON-Nonassignable Areas
1109	NON-Nonassignable Areas	E101	NON-Nonassignable Areas
1110	200-Laboratory Facilities	E102	NON-Nonassignable Areas
1113	200-Laboratory Facilities	E103	NON-Nonassignable Areas
1119	500-Special Use Facilities	S101	NON-Nonassignable Areas
1120	100-CLASSROOM FACILITIES	S102	NON-Nonassignable Areas
1122	100-CLASSROOM FACILITIES	S103	NON-Nonassignable Areas
1123	500-Special Use Facilities	S105	NON-Nonassignable Areas
1124	100-CLASSROOM FACILITIES	S106	NON-Nonassignable Areas
1126	100-CLASSROOM FACILITIES	S107	NON-Nonassignable Areas
1128	500-Special Use Facilities		End of chart
1130	NON-Nonassignable Areas		
1132	NON-Nonassignable Areas		
1202	200-Laboratory Facilities		
1204	NON-Nonassignable Areas		
1205	NON-Nonassignable Areas		
1206	NON-Nonassignable Areas		
1207	NON-Nonassignable Areas		
1210A	300-Office Facilities		
1210B	300-OFFICE FACILITIES		
1210C	300-Office Facilities		
1210E	300-Office Facilities		
1210F	300-Office Facilities		
1210G	300-Office Facilities		
1210H	300-Office Facilities		
1210J	300-Office Facilities		
1214C	300-Office Facilities		
1214E	400-Study Facilities		
1214F	300-Office Facilities		
1215	400-Study Facilities		
1216	300-Office Facilities		
1217	NON-Nonassignable Areas		
1218	NON-Nonassignable Areas		
1220	300-Office Facilities		
1221	300-Office Facilities		
1301A	300-Office Facilities		
1301B	300-Office Facilities		
1301D	300-Office Facilities		
1301G	300-OFFICE FACILITIES		
1301K	300-Office Facilities		
1301L	300-Office Facilities		
1302	NON-Nonassignable Areas		
1304	NON-Nonassignable Areas		
1305	NON-Nonassignable Areas		
1306	NON-Nonassignable Areas		
1307	NON-Nonassignable Areas		
1310A	300-Office Facilities		



Office of the
University Architect
Facilities Management
1161 West Samford Ave., Building 1
Auburn, AL 36849

ROOM CATEGORY
Shelby Center for Engineering Technology
Level: 01

Building No.: AA U0202
File Name: AA U0202_01
Last Export: 03/05/2020
Report Created By: Ellen Doyle
Report Date: 05/13/2020