


ROOM CATEGORY			
		AREA	QTY
<div></div>	100-CLASSROOM FACILITIES	4,826	5
<div></div>	100-Classroom Facilities	241	2
<div></div>	300-Office Facilities	2,311	12
<div></div>	Non-Assignable Areas	2,380	10
TOTAL:		9,758	29
Floor Gross:		10,767	

ROOM	ROOM CATEGORY
201A	100-Classroom Facilities
208	300-Office Facilities
209	300-Office Facilities
210	NON-Nonassignable Areas
211	300-Office Facilities
212	300-Office Facilities
213	300-Office Facilities
214	300-Office Facilities
216	300-Office Facilities
217	300-Office Facilities
218	300-Office Facilities
219	300-Office Facilities
221	300-Office Facilities
222	300-Office Facilities
226A	100-Classroom Facilities
228	NON-Nonassignable Areas
229	NON-Nonassignable Areas
C204	NON-Nonassignable Areas
C205	NON-Nonassignable Areas
V201	NON-Nonassignable Areas
V202	NON-Nonassignable Areas
V203	NON-Nonassignable Areas
X202	NON-Nonassignable Areas
End of chart	

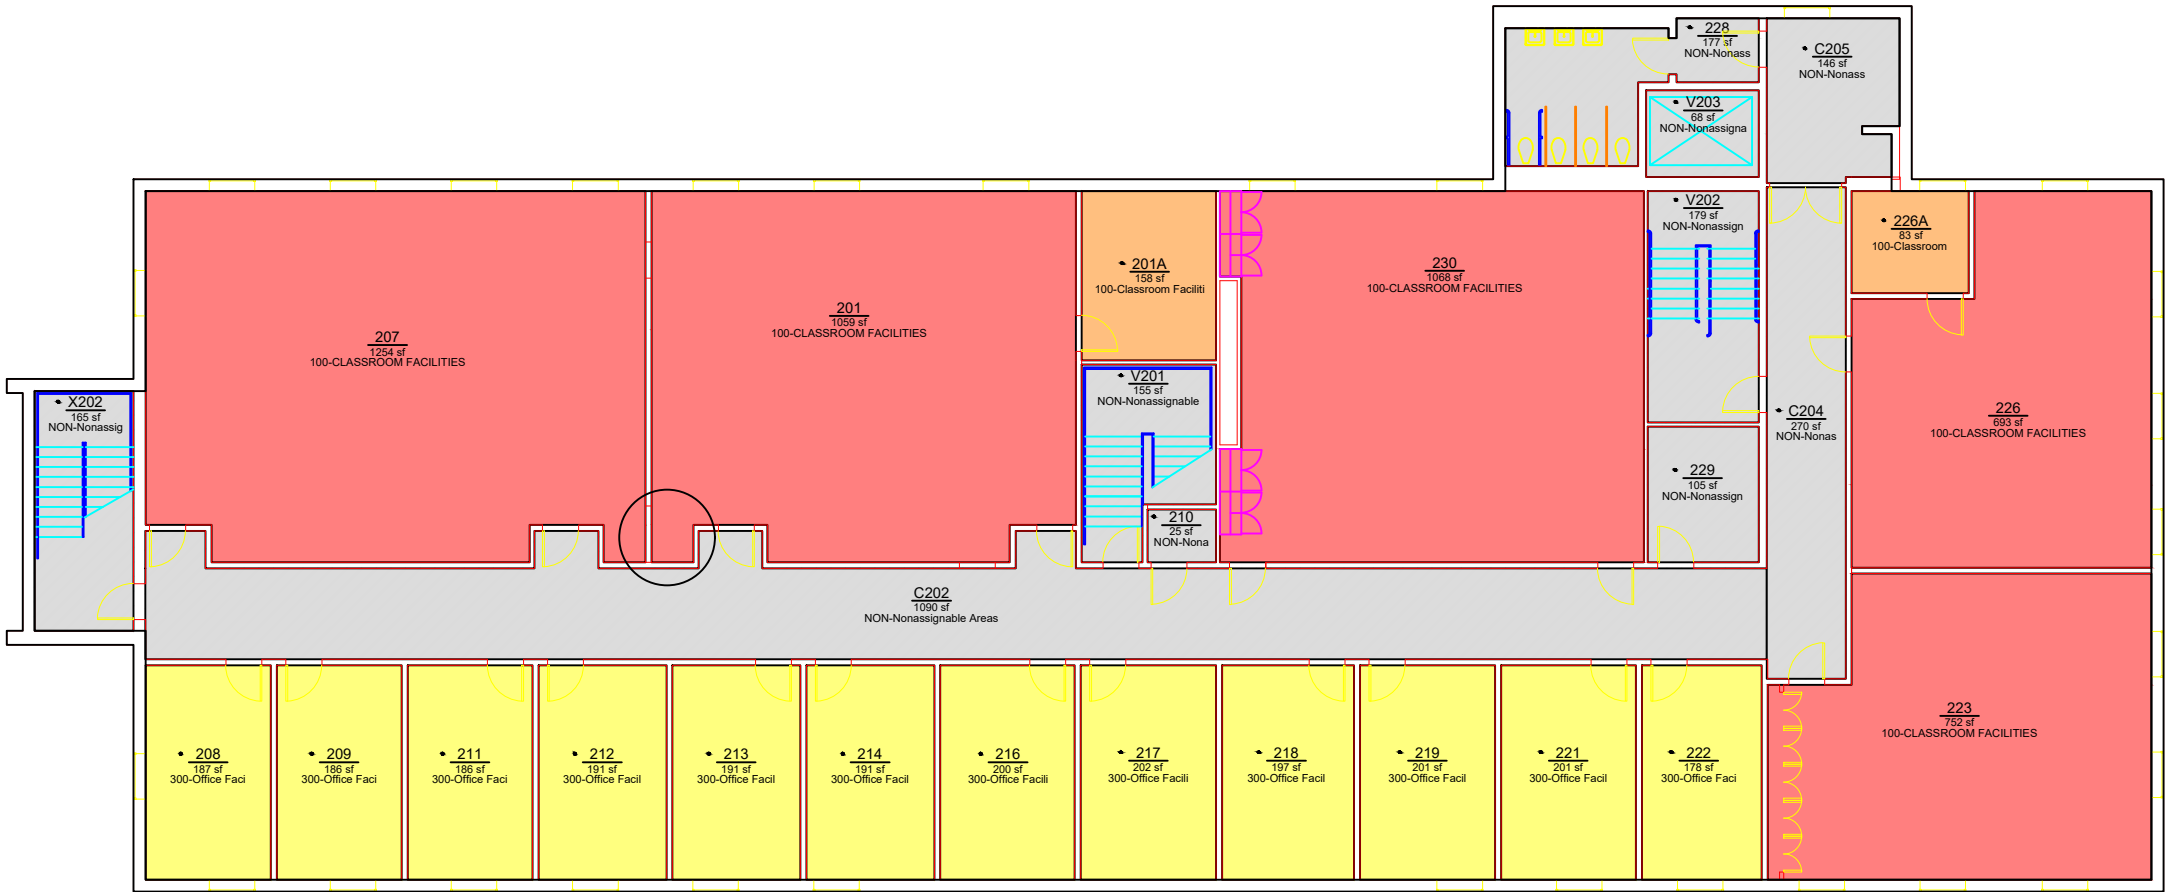

Office of the  
University Architect  
Facilities Management  
1161 West Samford Ave., Building 1  
Auburn, AL 36849

ROOM CATEGORY  
Miller Hall  
Level: 02

Building No.: AA\_U0302  
File Name: AA\_U0302\_02  
Last Export: 11/15/2018  
Report Created By: Ellen Doyle  
Report Date: 04/29/2020