


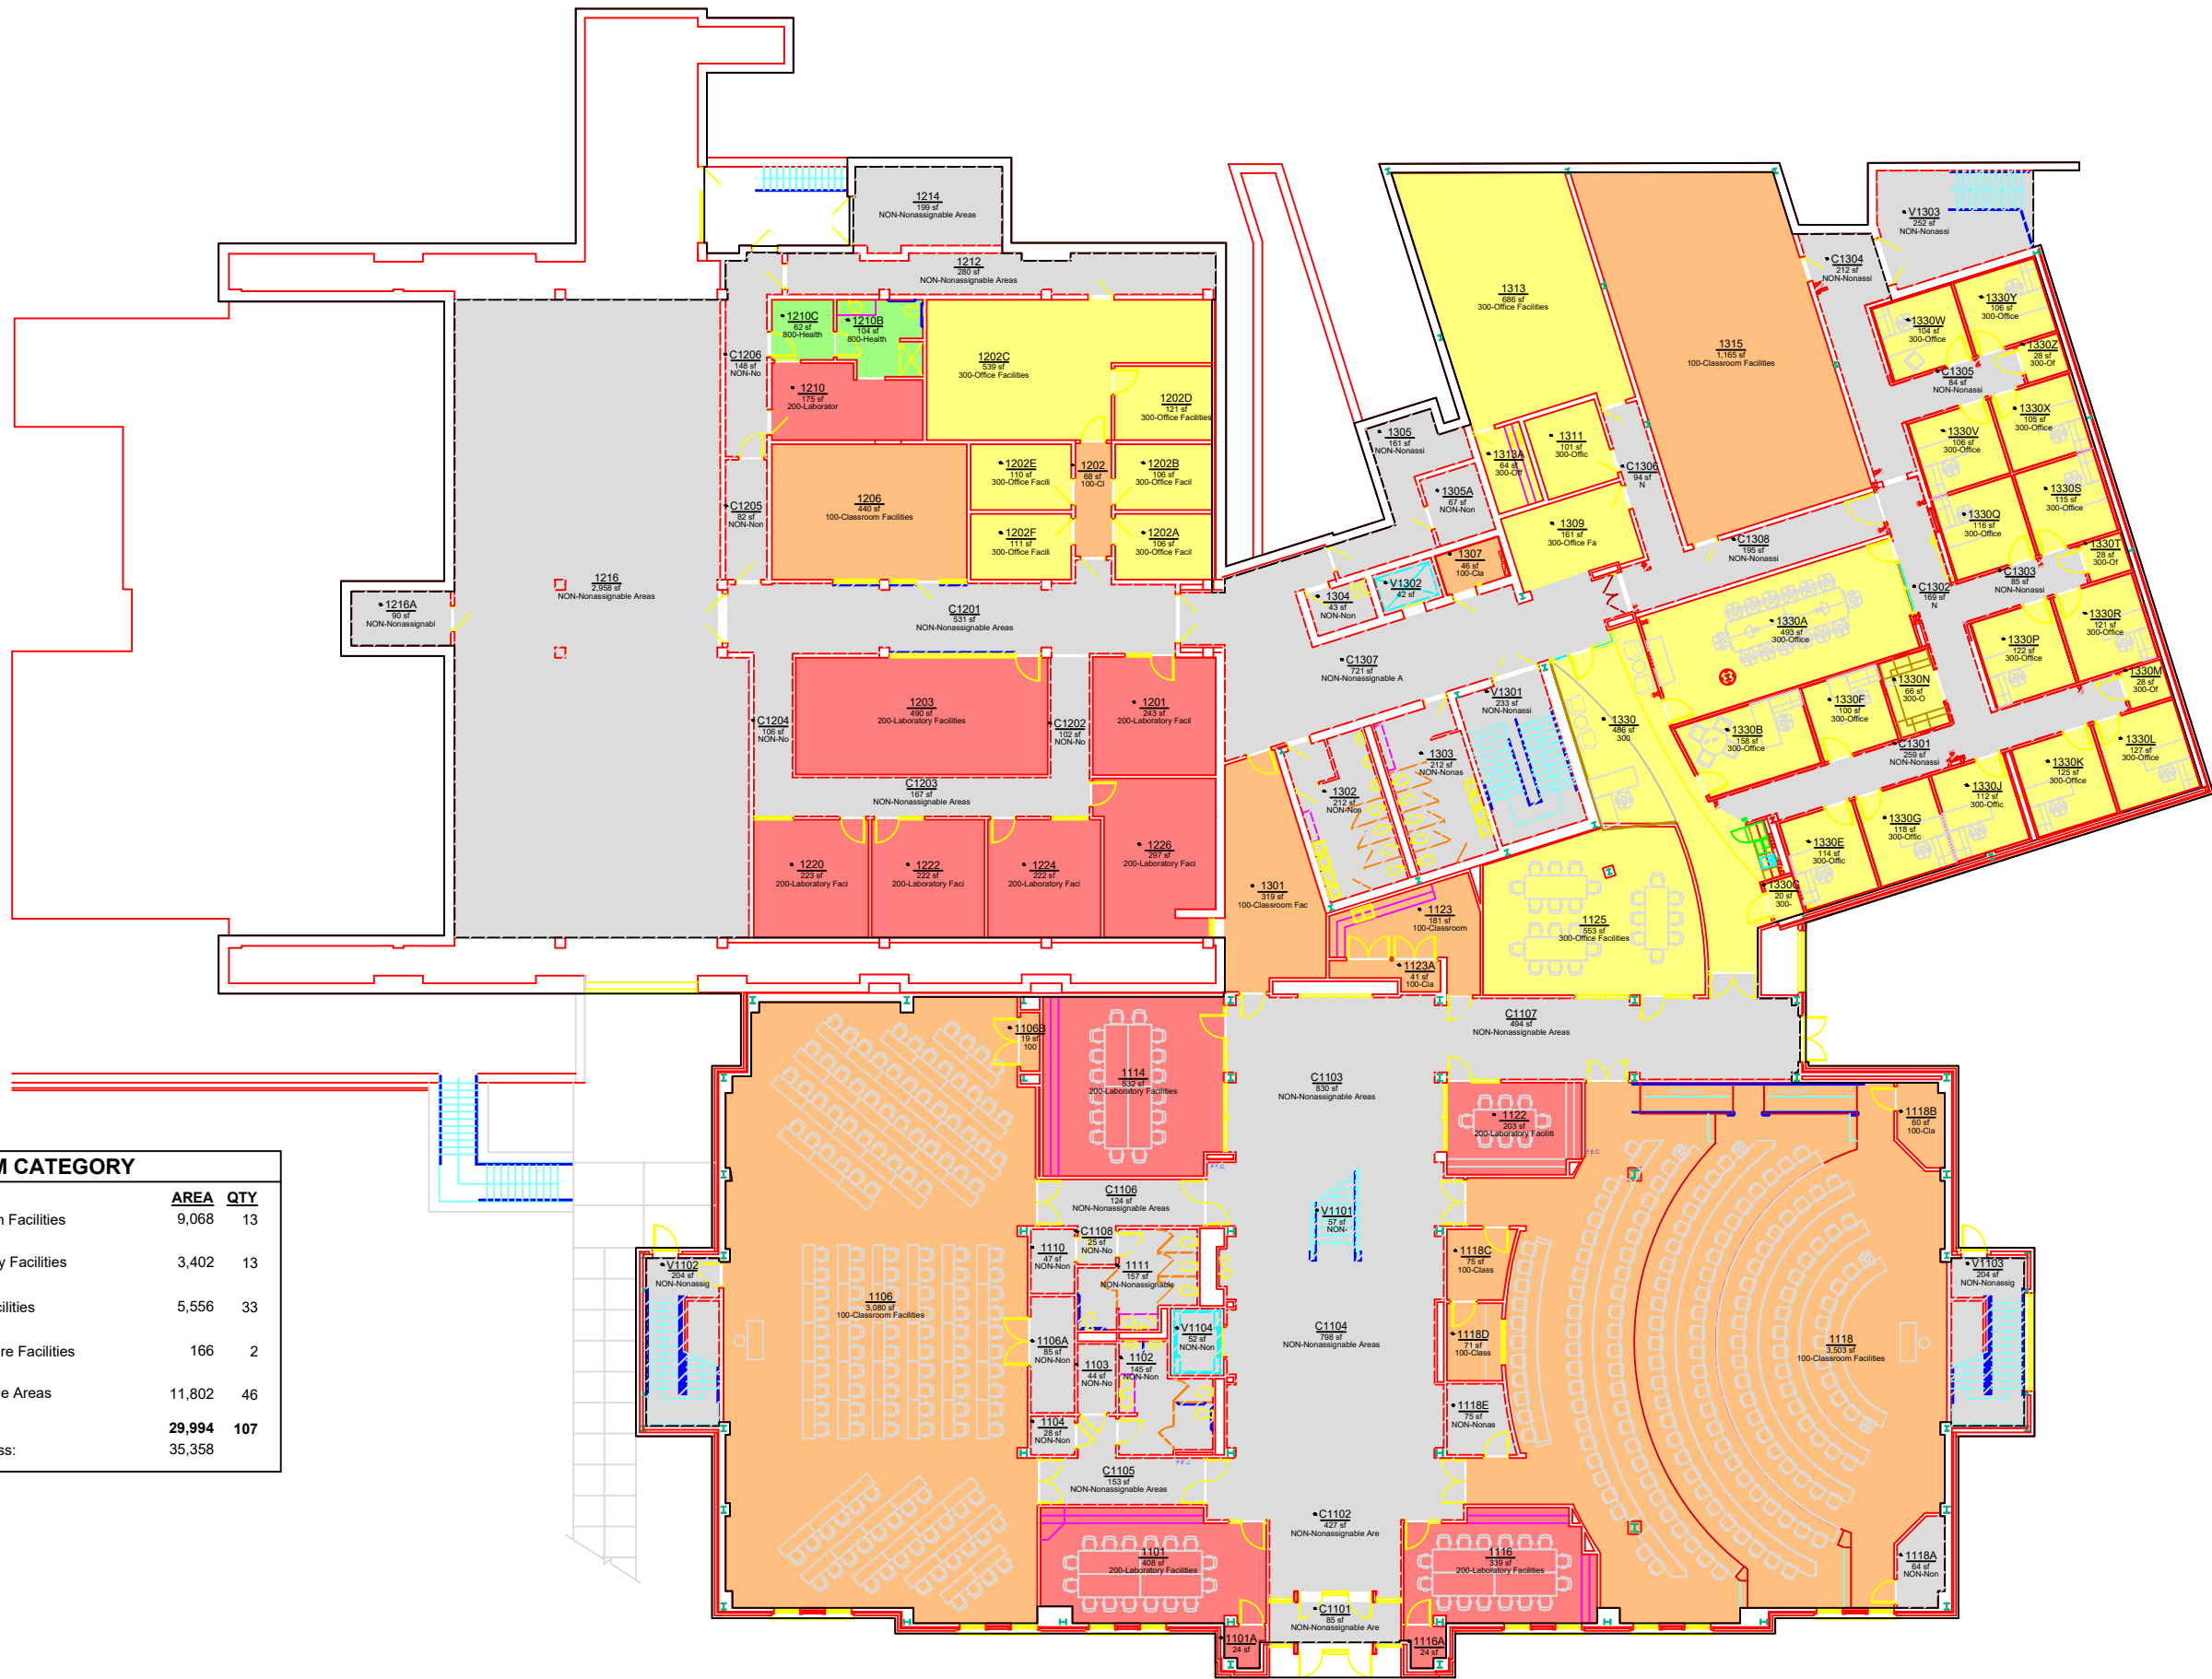

1102	NON-Nonassignable Areas
1103	NON-Nonassignable Areas
1104	NON-Nonassignable Areas
1106A	NON-Nonassignable Areas
1106B	100-Classroom Facilities
1110	NON-Nonassignable Areas
1111	NON-Nonassignable Areas
1116A	200-Laboratory Facilities
1118A	NON-Nonassignable Areas
1118B	100-Classroom Facilities
1118C	100-Classroom Facilities
1118D	100-Classroom Facilities
1118E	NON-Nonassignable Areas
1122	200-Laboratory Facilities
1123	100-Classroom Facilities
1123A	100-Classroom Facilities
1201	200-Laboratory Facilities
1202	100-Classroom Facilities
1202A	300-Office Facilities
1202B	300-Office Facilities
1202E	300-Office Facilities
1202F	300-Office Facilities
1210	200-Laboratory Facilities
1210B	800-Health Care Facilities
1210C	800-Health Care Facilities
1216A	NON-Nonassignable Areas
1220	200-Laboratory Facilities
1222	200-Laboratory Facilities
1224	200-Laboratory Facilities
1226	200-Laboratory Facilities
1301	100-Classroom Facilities
1302	NON-Nonassignable Areas
1303	NON-Nonassignable Areas
1304	NON-Nonassignable Areas
1305	NON-Nonassignable Areas
1305A	NON-Nonassignable Areas
1307	100-Classroom Facilities
1309	300-Office Facilities
1311	300-Office Facilities
1313A	300-Office Facilities
1330	300-Office Facilities
1330A	300-Office Facilities
1330B	300-Office Facilities
1330C	300-Office Facilities
1330E	300-Office Facilities
1330F	300-Office Facilities
1330G	300-Office Facilities
1330J	300-Office Facilities
1330K	300-Office Facilities
1330L	300-Office Facilities
1330M	300-Office Facilities
1330N	300-Office Facilities
1330P	300-Office Facilities
1330Q	300-Office Facilities
1330R	300-Office Facilities
1330S	300-Office Facilities
1330T	300-Office Facilities
1330V	300-Office Facilities
1330W	300-Office Facilities
1330X	300-Office Facilities
1330Y	300-Office Facilities
1330Z	300-Office Facilities
C1101	NON-Nonassignable Areas
C1102	NON-Nonassignable Areas
C1108	NON-Nonassignable Areas
C1202	NON-Nonassignable Areas
C1204	NON-Nonassignable Areas
C1205	NON-Nonassignable Areas
C1206	NON-Nonassignable Areas
C1301	NON-Nonassignable Areas
C1302	NON-Nonassignable Areas
C1303	NON-Nonassignable Areas
C1304	NON-Nonassignable Areas
C1305	NON-Nonassignable Areas
C1306	NON-Nonassignable Areas
C1307	NON-Nonassignable Areas
C1308	NON-Nonassignable Areas
V1101	NON-Nonassignable Areas
V1102	NON-Nonassignable Areas
V1103	NON-Nonassignable Areas
V1104	NON-Nonassignable Areas
V1301	NON-Nonassignable Areas
V1302	NON-Nonassignable Areas
V1303	NON-Nonassignable Areas

End of chart



Office of the
University Architect
Facilities Management
1161 West Samford Ave., Building 1
Auburn, AL 36849

ROOM CATEGORY
Walker Building
Level: 01

Building No.: AA U0303
File Name: AA U0303_01
Last Export: 11/11/2021
Report Created By: Ellen Doyle
Report Date: 04/18/2022