


ROOM CATEGORY			
	AREA	QTY	
100-Classroom Facilities	2,332	2	
200-Laboratory Facilities	3,599	32	
300-Office Facilities	2,373	16	
Non-Assignable Areas	4,291	22	
TOTAL:	12,595	72	
Floor Gross:	14,758		

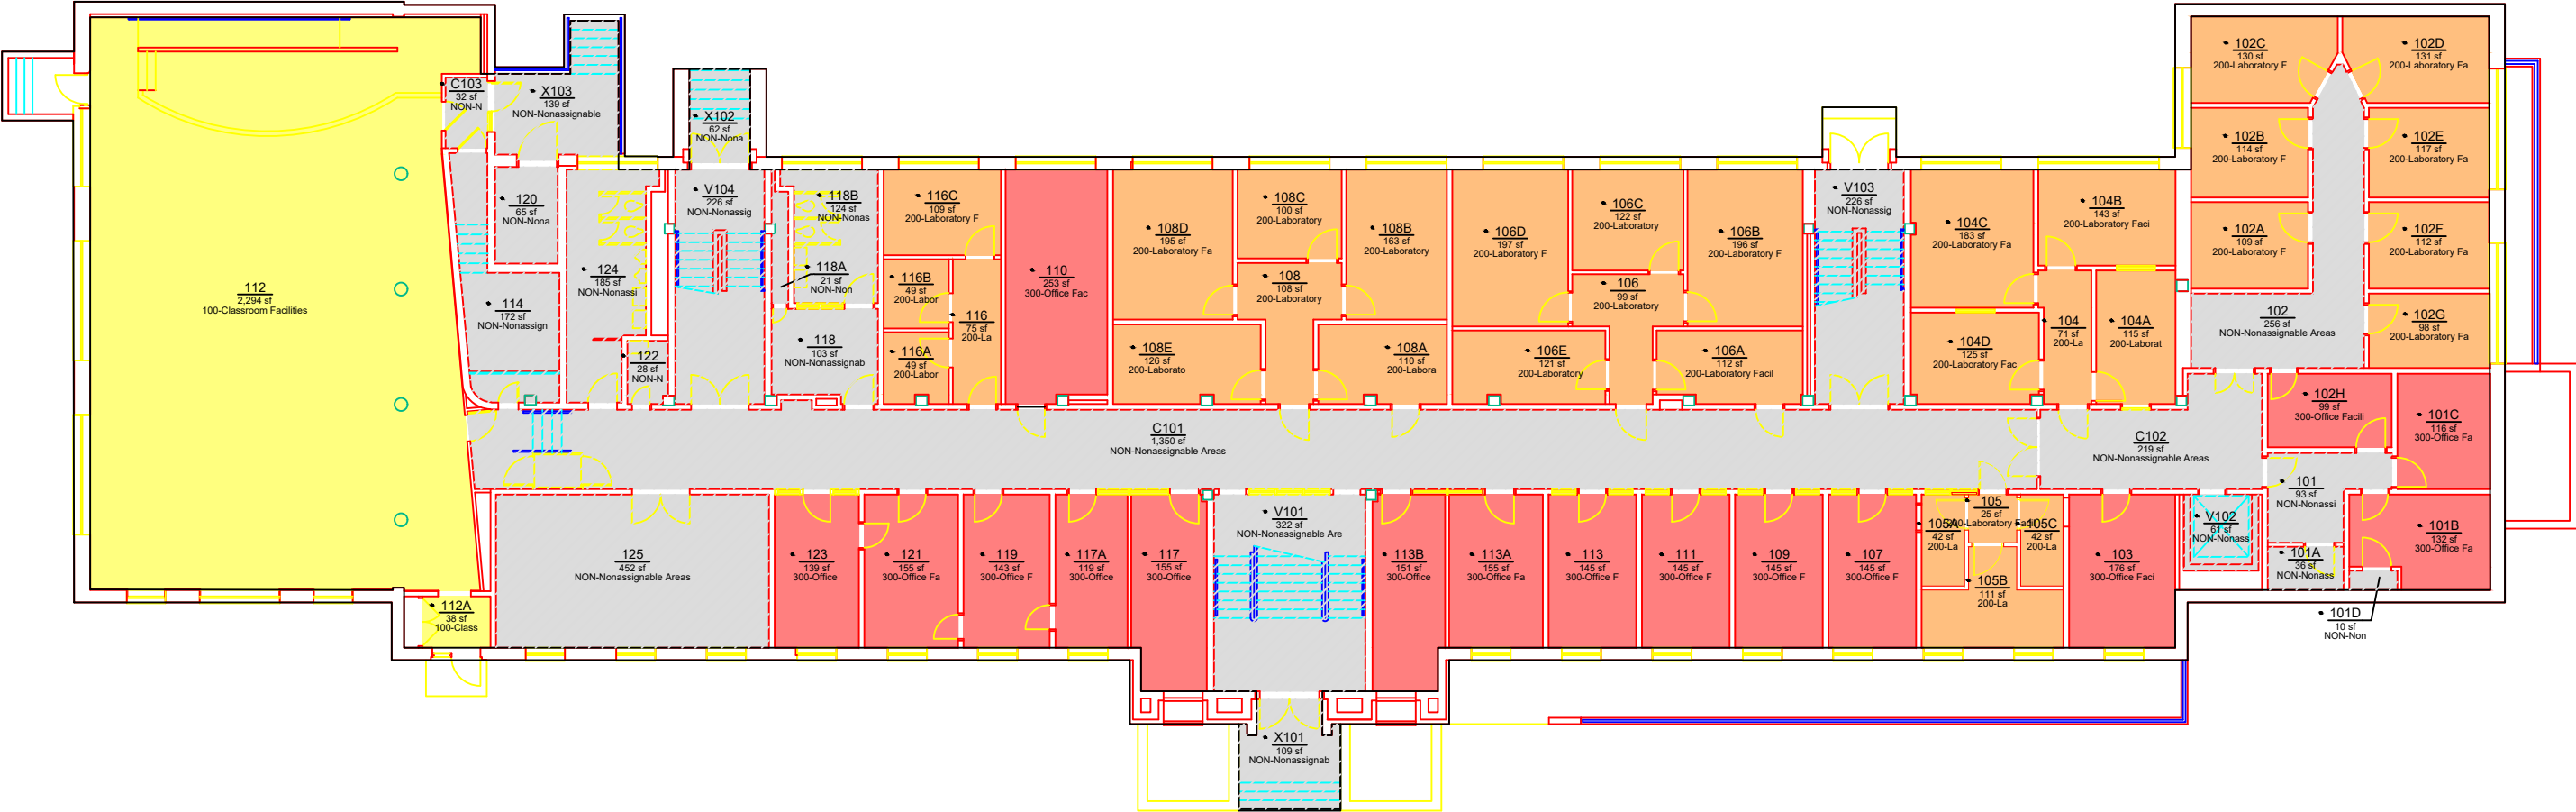

ROOM	ROOM CATEGORY	ROOM	ROOM CATEGORY	ROOM	ROOM CATEGORY
101	NON-Nonassignable Areas	106C	200-Laboratory Facilities	118B	NON-Nonassignable Areas
101A	NON-Nonassignable Areas	106D	200-Laboratory Facilities	119	300-Office Facilities
101B	300-Office Facilities	106E	200-Laboratory Facilities	120	NON-Nonassignable Areas
101C	300-Office Facilities	107	300-Office Facilities	121	300-Office Facilities
101D	NON-Nonassignable Areas	108	200-Laboratory Facilities	122	NON-Nonassignable Areas
102A	200-Laboratory Facilities	108A	200-Laboratory Facilities	123	300-Office Facilities
102B	200-Laboratory Facilities	108B	200-Laboratory Facilities	124	NON-Nonassignable Areas
102C	200-Laboratory Facilities	108C	200-Laboratory Facilities	125	NON-Nonassignable Areas
102D	200-Laboratory Facilities	108D	200-Laboratory Facilities	126	200-Laboratory Facilities
102E	200-Laboratory Facilities	108E	200-Laboratory Facilities	127	300-Office Facilities
102F	200-Laboratory Facilities	109	300-Office Facilities	128	NON-Nonassignable Areas
102G	200-Laboratory Facilities	110	300-Office Facilities	129	300-Office Facilities
102H	300-Office Facilities	111	300-Office Facilities	130	300-Office Facilities
103	300-Office Facilities	112A	100-Classroom Facilities	131	300-Office Facilities
104	200-Laboratory Facilities	113	300-Office Facilities	132	300-Office Facilities
104A	200-Laboratory Facilities	113A	300-Office Facilities	133	300-Office Facilities
104B	200-Laboratory Facilities	113B	300-Office Facilities	134	NON-Nonassignable Areas
104C	200-Laboratory Facilities	114	NON-Nonassignable Areas	135	300-Office Facilities
104D	200-Laboratory Facilities	115	200-Laboratory Facilities	136	200-Laboratory Facilities
105	200-Laboratory Facilities	116A	200-Laboratory Facilities	137	200-Laboratory Facilities
105A	200-Laboratory Facilities	116B	200-Laboratory Facilities	138	200-Laboratory Facilities
105B	200-Laboratory Facilities	116C	200-Laboratory Facilities	139	200-Laboratory Facilities
105C	200-Laboratory Facilities	117	300-Office Facilities	140	200-Laboratory Facilities
106	200-Laboratory Facilities	117A	300-Office Facilities	141	200-Laboratory Facilities
106A	200-Laboratory Facilities	118	NON-Nonassignable Areas	142	200-Laboratory Facilities
106B	200-Laboratory Facilities	118A	NON-Nonassignable Areas	143	200-Laboratory Facilities

ROOM CATEGORY

Thach Hall

Level: 01

Building No.: AA V0303

File Name: AA V0303_01

Last Export: 09/15/2021

Report Created By:Ellen Doyle

Report Date: 04/18/2022



Office of the
University Architect
Facilities Management
1161 West Samford Ave., Building 1
Auburn, AL 36849