


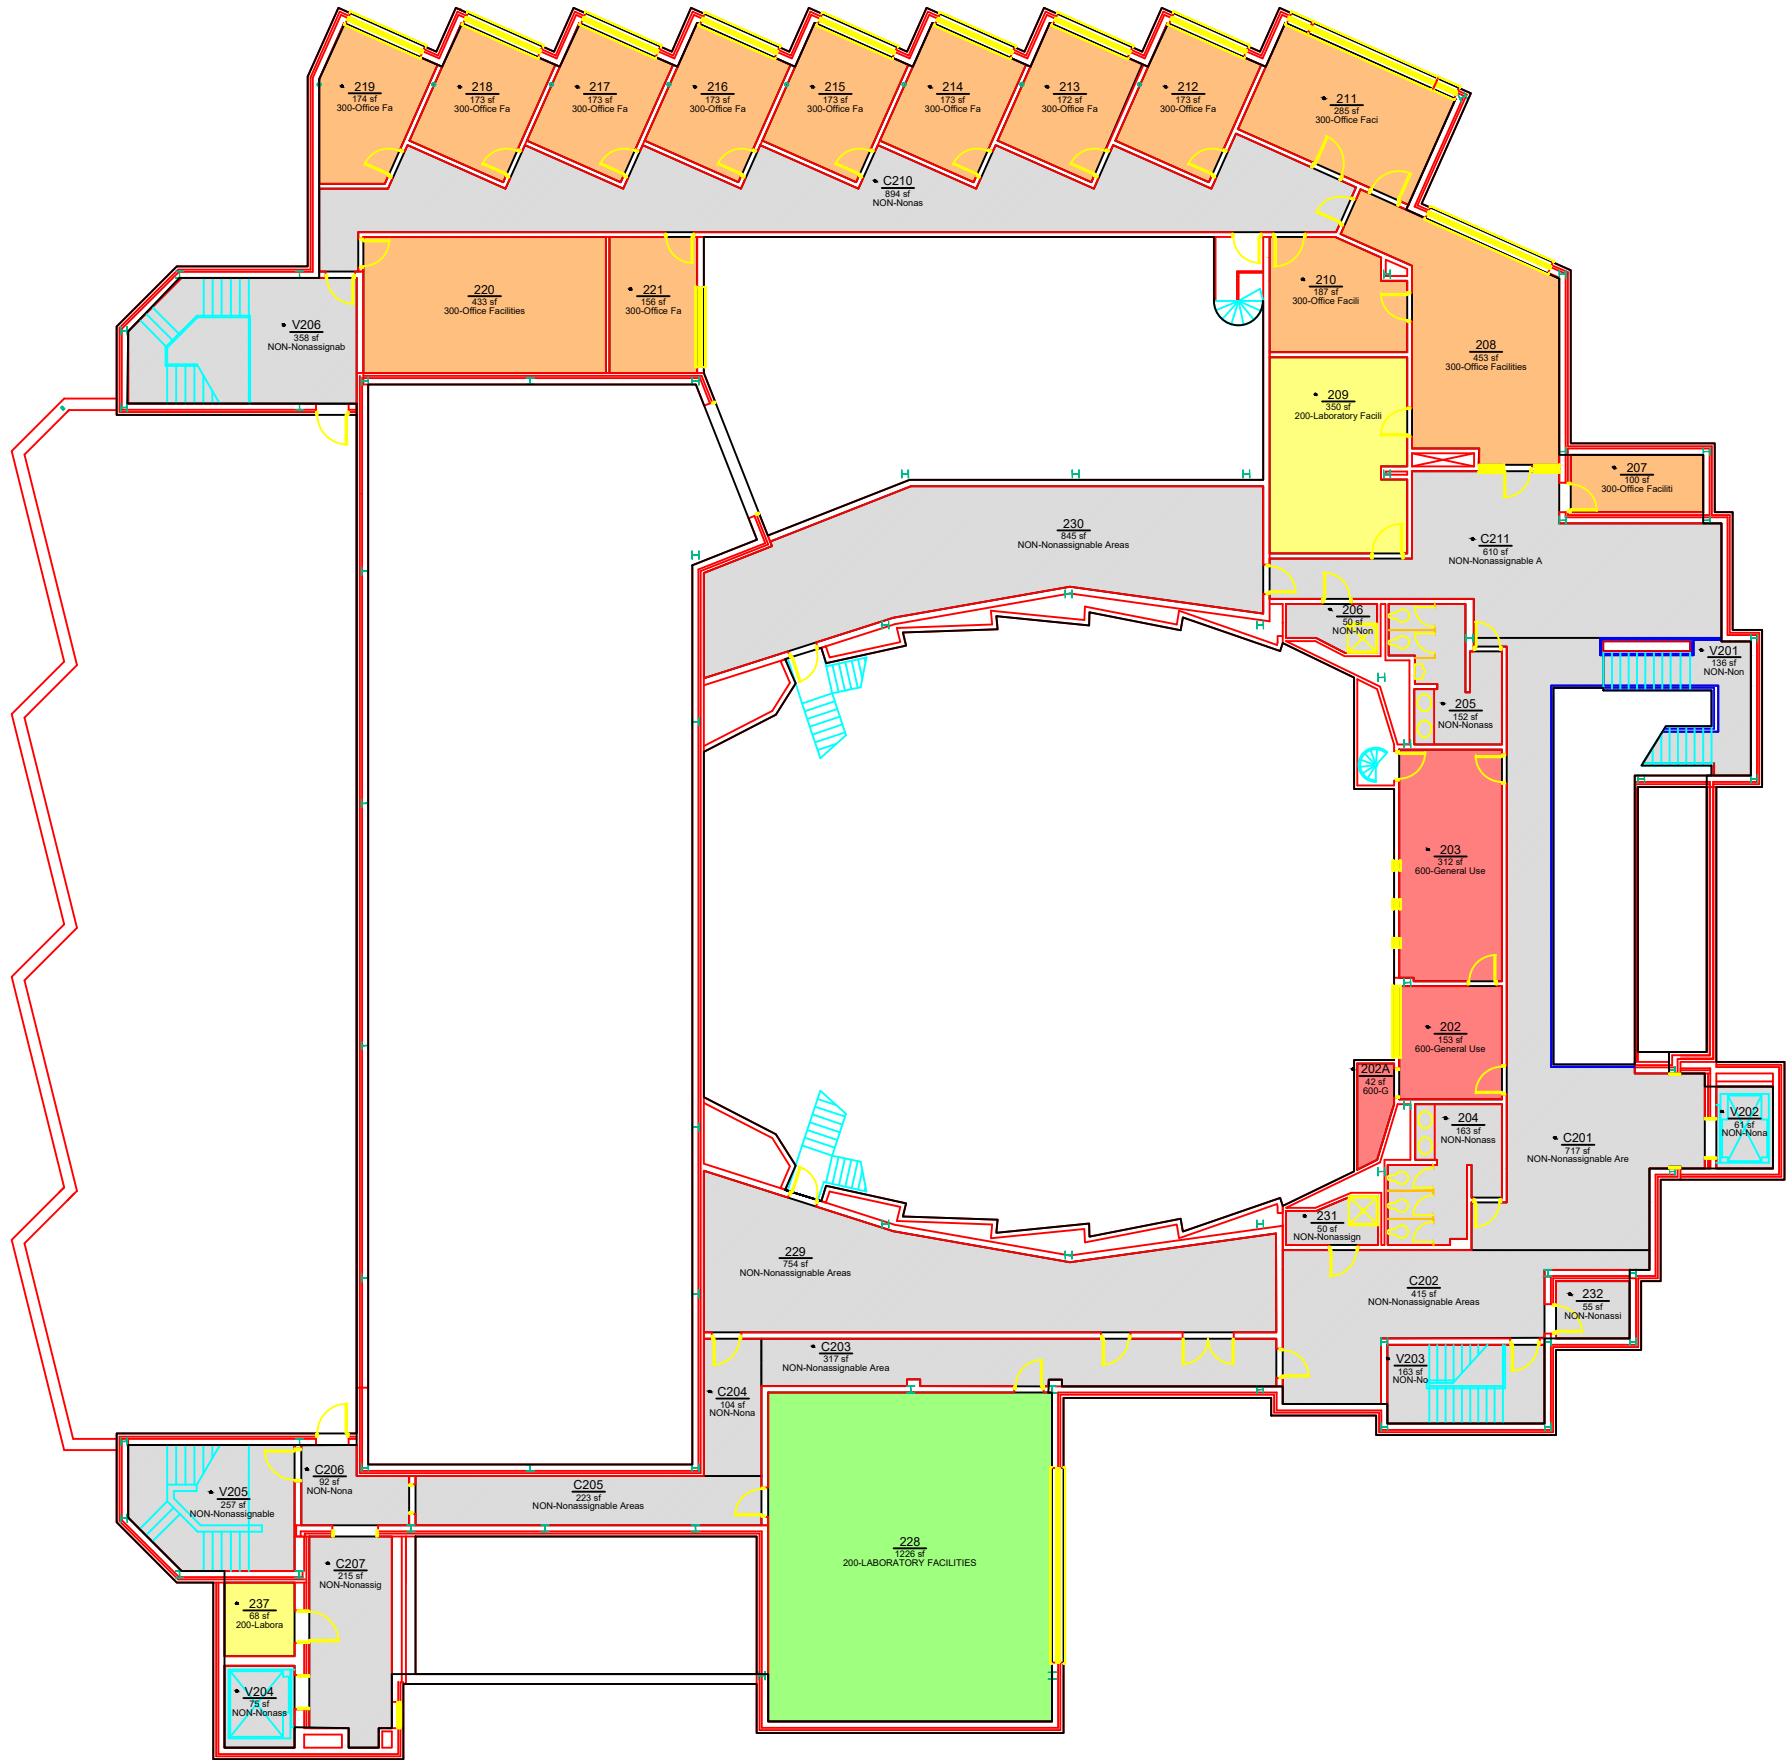

ROOM CATEGORY			
		AREA	QTY
	200-LABORATORY FACILITIES	1,226	1
	200-Laboratory Facilities	418	2
	300-Office Facilities	2,998	14
	600-General Use Facilities	507	3
	Non-Assignable Areas	6,706	22
	TOTAL:	11,855	42
	Floor Gross:	15,013	

ROOM	ROOM CATEGORY
202	600-General Use Facilities
202A	600-General Use Facilities
203	600-General Use Facilities
204	NON-Nonassignable Areas
205	NON-Nonassignable Areas
206	NON-Nonassignable Areas
207	300-Office Facilities
209	200-Laboratory Facilities
210	300-Office Facilities
211	300-Office Facilities
212	300-Office Facilities
213	300-Office Facilities
214	300-Office Facilities
215	300-Office Facilities
216	300-Office Facilities
217	300-Office Facilities
218	300-Office Facilities
219	300-Office Facilities
221	300-Office Facilities
231	NON-Nonassignable Areas
232	NON-Nonassignable Areas
237	200-Laboratory Facilities
C201	NON-Nonassignable Areas
C203	NON-Nonassignable Areas
C204	NON-Nonassignable Areas
C206	NON-Nonassignable Areas
C207	NON-Nonassignable Areas
C210	NON-Nonassignable Areas
C211	NON-Nonassignable Areas
V201	NON-Nonassignable Areas
V202	NON-Nonassignable Areas
V203	NON-Nonassignable Areas
V204	NON-Nonassignable Areas
V205	NON-Nonassignable Areas
V206	NON-Nonassignable Areas

End of chart