


ROOM CATEGORY			
	AREA	QTY	
100-CLASSROOM FACILITIES	1,779	3	
200-Laboratory Facilities	454	1	
300-Office Facilities	6,836	33	
500-Special Use Facilities	207	2	
Non-Assignable Areas	3,561	17	
TOTAL:	12,837	56	
Floor Gross:	14,212		

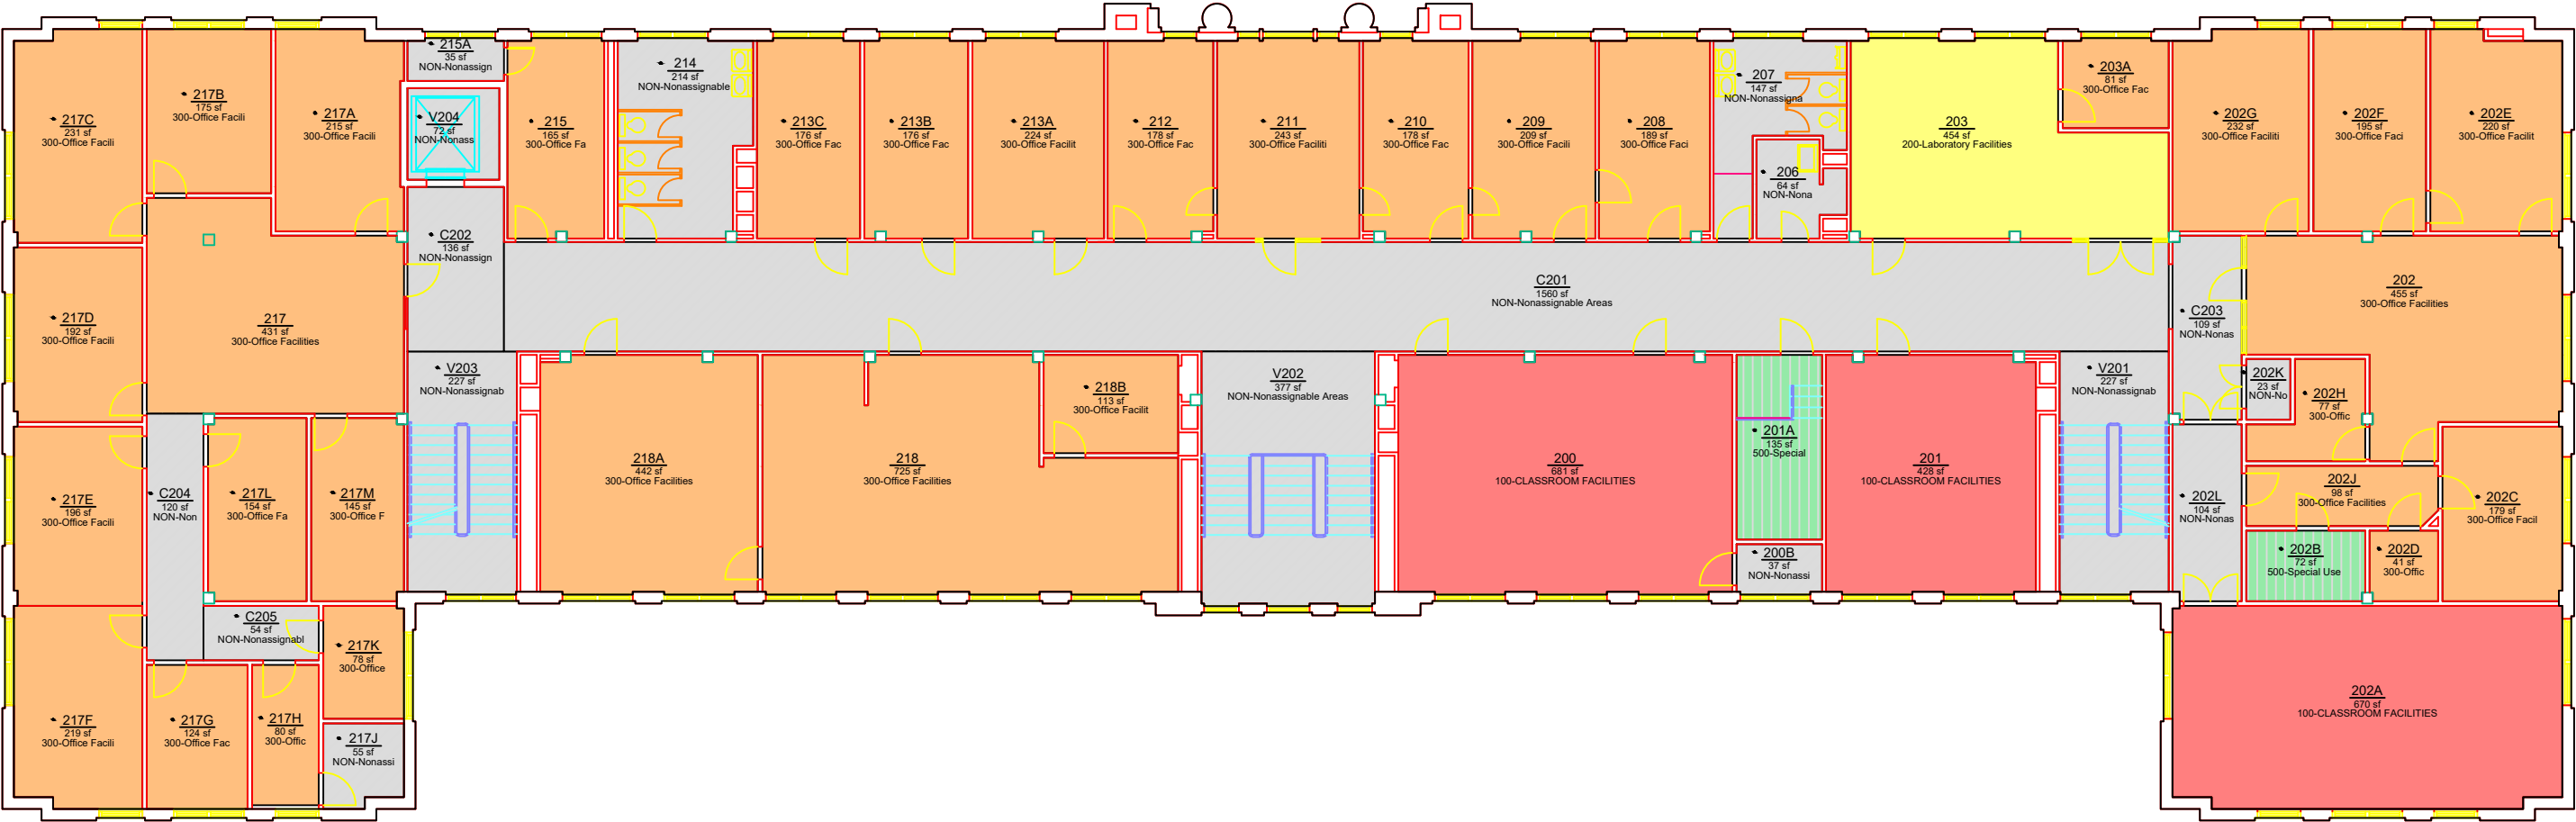

ROOM	ROOM CATEGORY	ROOM	ROOM CATEGORY
200B	NON-Nonassignable Areas	217B	300-Office Facilities
201A	500-Special Use Facilities	217C	300-Office Facilities
202B	500-Special Use Facilities	217D	300-Office Facilities
202C	300-Office Facilities	217E	300-Office Facilities
202D	300-Office Facilities	217F	300-Office Facilities
202E	300-Office Facilities	217G	300-Office Facilities
202F	300-Office Facilities	217H	300-Office Facilities
202G	300-Office Facilities	217I	NON-Nonassignable Areas
202H	300-Office Facilities	217K	300-Office Facilities
202K	NON-Nonassignable Areas	217L	300-Office Facilities
202L	NON-Nonassignable Areas	217M	300-Office Facilities
203A	300-Office Facilities	218B	300-Office Facilities
206	NON-Nonassignable Areas	C202	NON-Nonassignable Areas
207	NON-Nonassignable Areas	C203	NON-Nonassignable Areas
208	300-Office Facilities	C204	NON-Nonassignable Areas
209	300-Office Facilities	C205	NON-Nonassignable Areas
210	300-Office Facilities	V201	NON-Nonassignable Areas
211	300-Office Facilities	V203	NON-Nonassignable Areas
212	300-Office Facilities	V204	NON-Nonassignable Areas
213A	300-Office Facilities		End of chart
213B	300-Office Facilities		
213C	300-Office Facilities		
214	NON-Nonassignable Areas		
215	300-Office Facilities		
215A	NON-Nonassignable Areas		
217A	300-Office Facilities		



Office of the
University Architect
Facilities Management
1161 West Samford Ave., Building 1
Auburn, AL 36849

ROOM CATEGORY
Ramsay Hall
Level: 02

Building No.: AA_W0202
File Name: AA_W0202_02
Last Export: 11/30/2017
Report Created By: Ellen Doyle
Report Date: 09/13/2018