


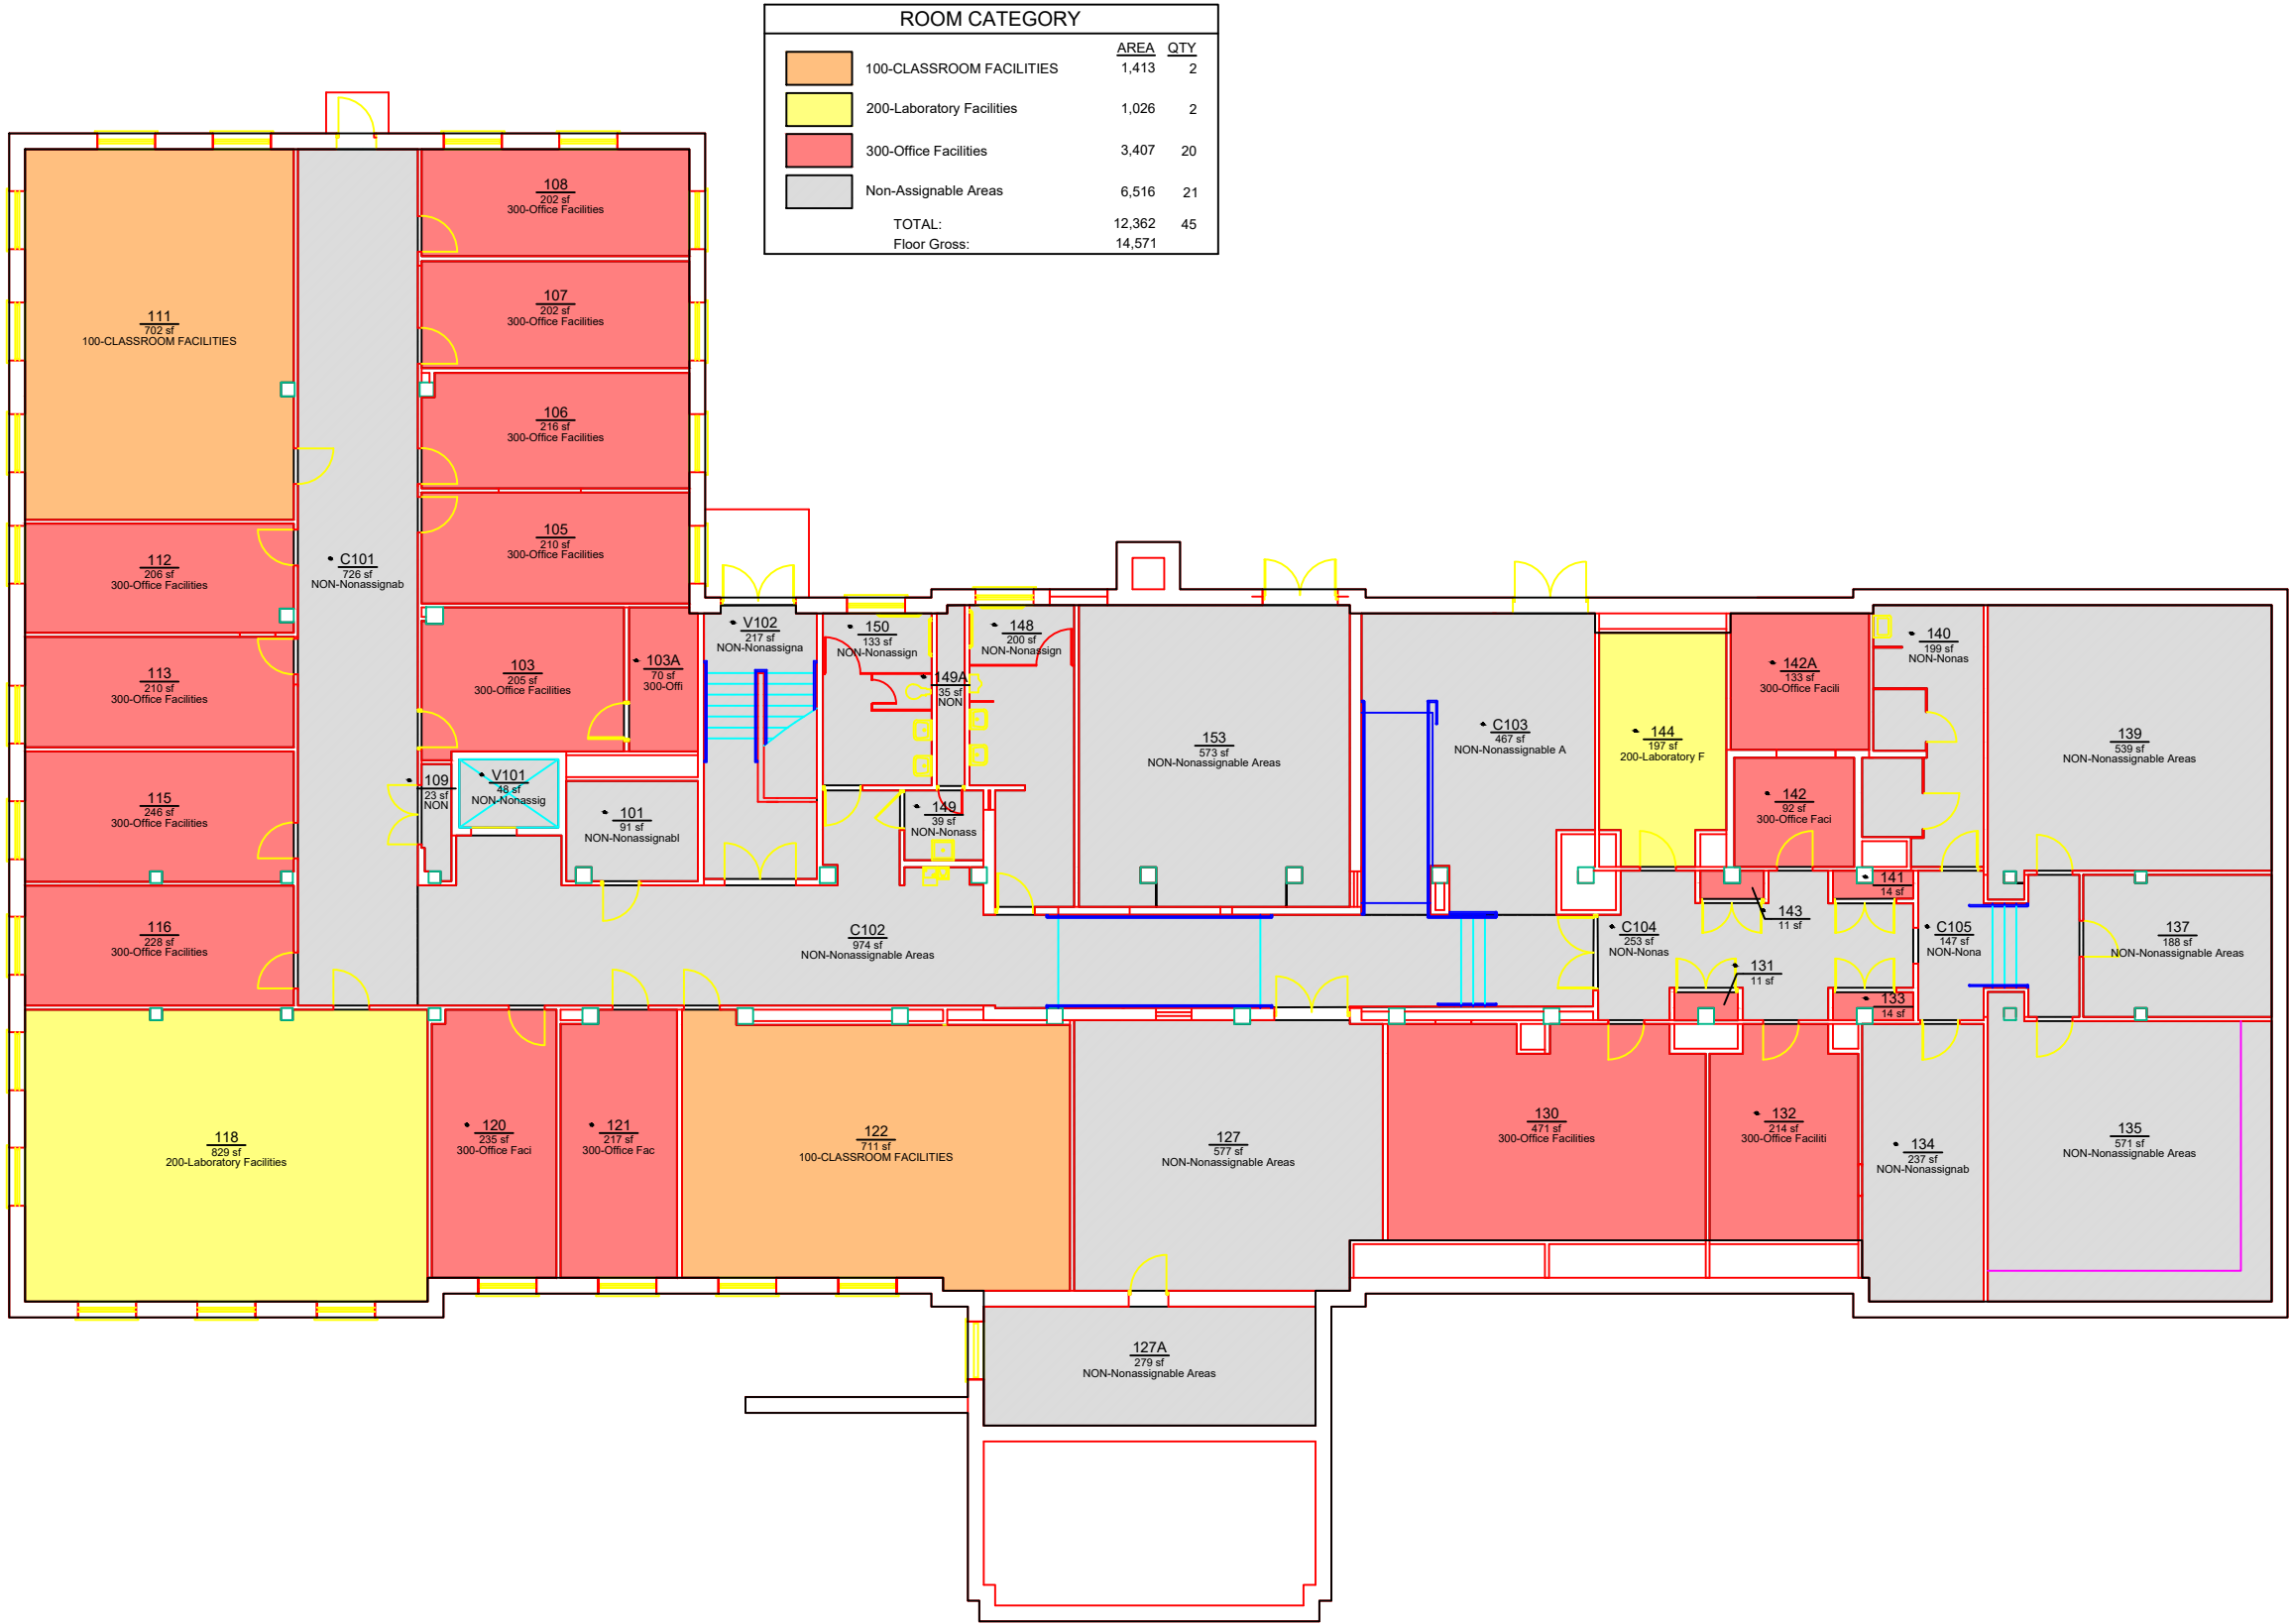

ROOM CATEGORY		
	AREA	QTY
100-CLASSROOM FACILITIES	1,413	2
200-Laboratory Facilities	1,026	2
300-Office Facilities	3,407	20
Non-Assignable Areas	6,516	21
TOTAL:	12,362	45
Floor Gross:	14,571	

ROOM	ROOM CATEGORY
101	NON-Nonassignable Areas
103A	300-Office Facilities
109	NON-Nonassignable Areas
120	300-Office Facilities
121	300-Office Facilities
131	300-Office Facilities
132	300-Office Facilities
133	300-Office Facilities
134	NON-Nonassignable Areas
140	NON-Nonassignable Areas
141	300-Office Facilities
142	300-Office Facilities
142A	300-Office Facilities
143	300-Office Facilities
144	200-Laboratory Facilities
148	NON-Nonassignable Areas
149	NON-Nonassignable Areas
149A	NON-Nonassignable Areas
150	NON-Nonassignable Areas
C101	NON-Nonassignable Areas
C103	NON-Nonassignable Areas
C104	NON-Nonassignable Areas
C105	NON-Nonassignable Areas
V101	NON-Nonassignable Areas
V102	NON-Nonassignable Areas
End of chart	