


ROOM CATEGORY		
	AREA	QTY
500-Special Use Facilities	1,616	6
Non-Assignable Areas	1,100	12
TOTAL:	2,716	18
Floor Gross:	3,313	

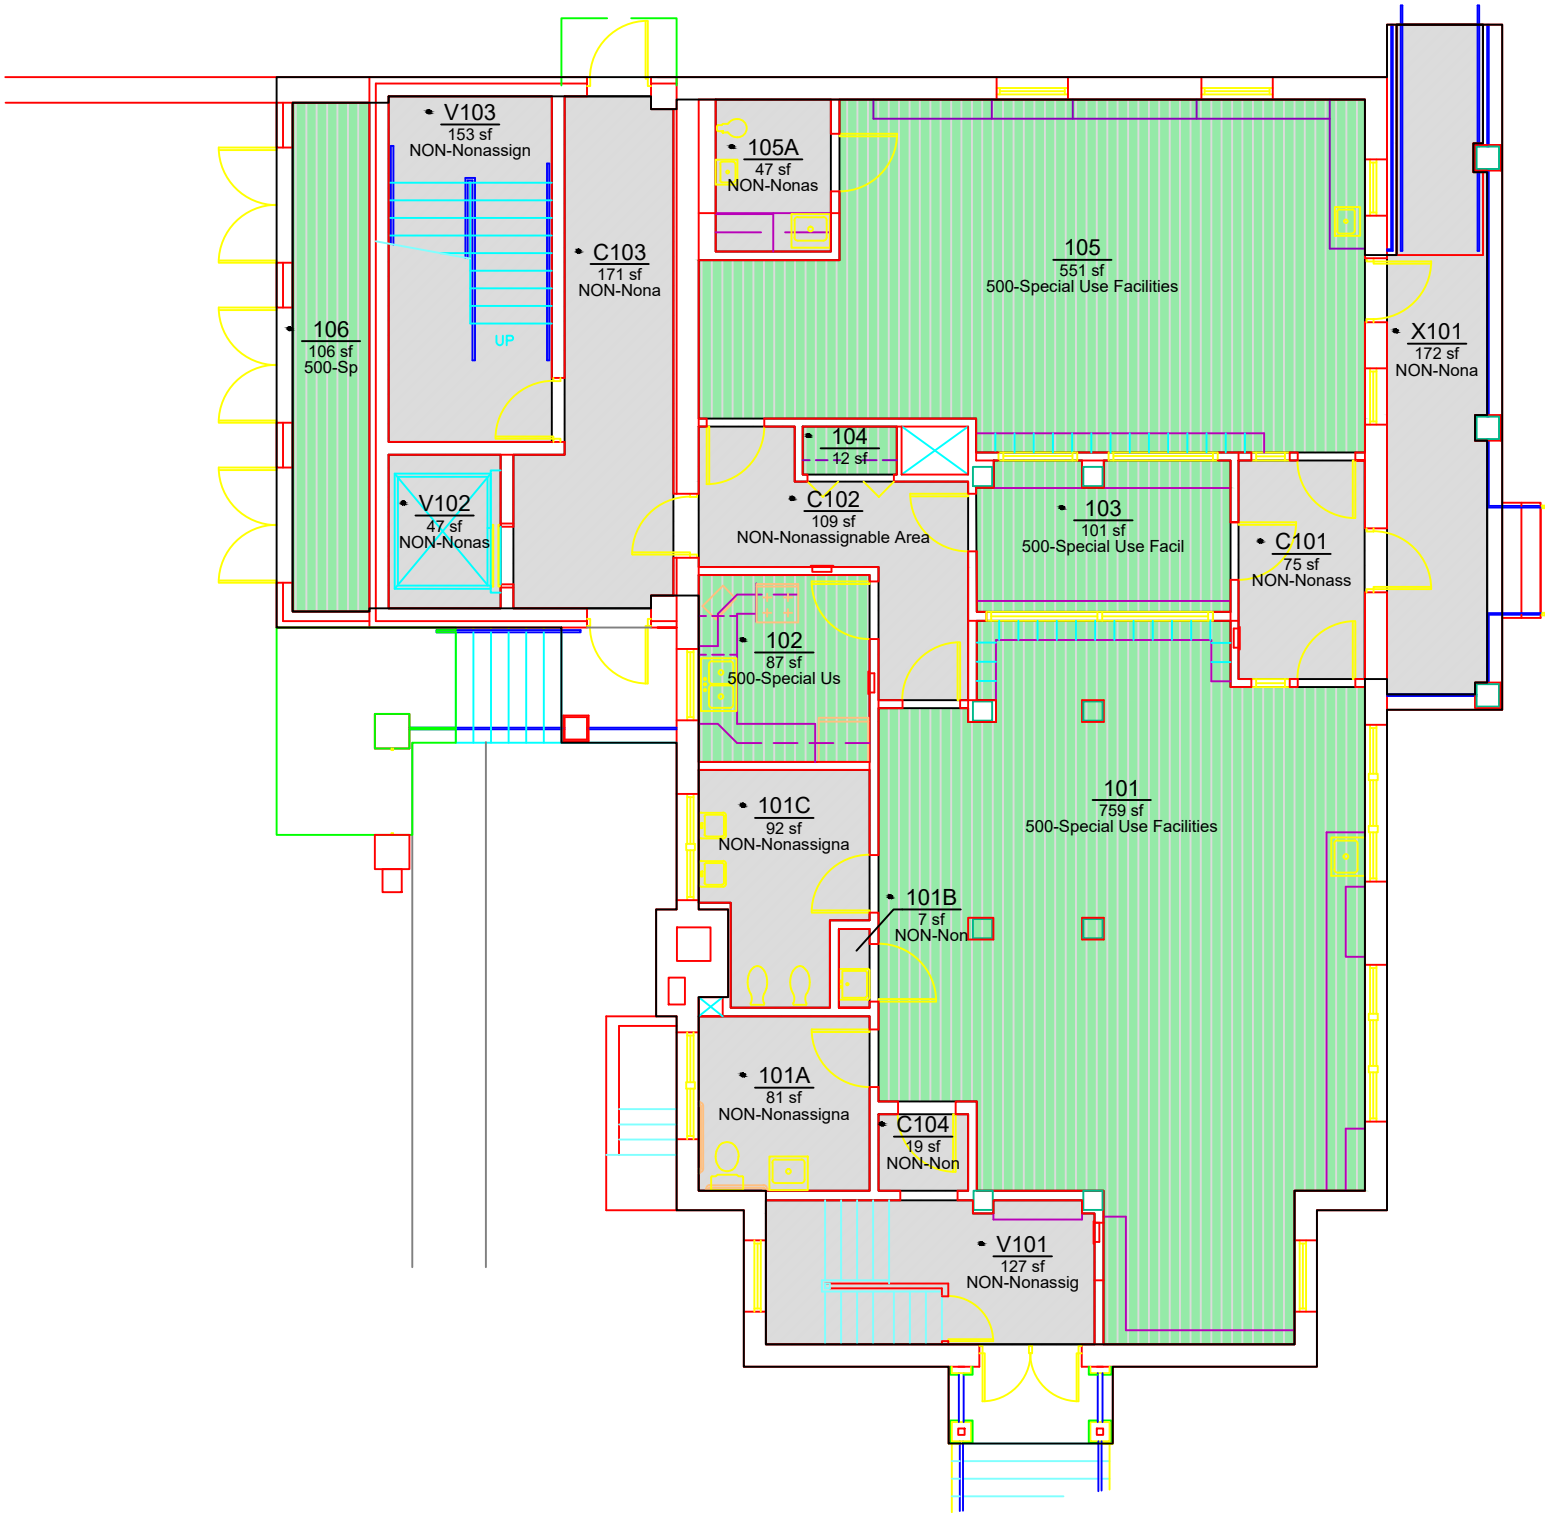

ROOM	ROOM CATEGORY
101A	NON-Nonassignable Areas
101B	NON-Nonassignable Areas
101C	NON-Nonassignable Areas
102	500-Special Use Facilities
103	500-Special Use Facilities
104	500-Special Use Facilities
105A	NON-Nonassignable Areas
106	500-Special Use Facilities
C101	NON-Nonassignable Areas
C102	NON-Nonassignable Areas
C103	NON-Nonassignable Areas
C104	NON-Nonassignable Areas
V101	NON-Nonassignable Areas
V102	NON-Nonassignable Areas
V103	NON-Nonassignable Areas
X101	NON-Nonassignable Areas

End of chart