


| ROOM CATEGORY              |       |     |  |
|----------------------------|-------|-----|--|
|                            | AREA  | QTY |  |
| 300-Office Facilities      | 197   | 2   |  |
| 600-General Use Facilities | 2,889 | 10  |  |
| 900-Residential Facilities | 1,892 | 22  |  |
| Non-Assignable Areas       | 1,507 | 11  |  |
| TOTAL:                     | 6,485 | 45  |  |
| Floor Gross:               | 7,554 |     |  |

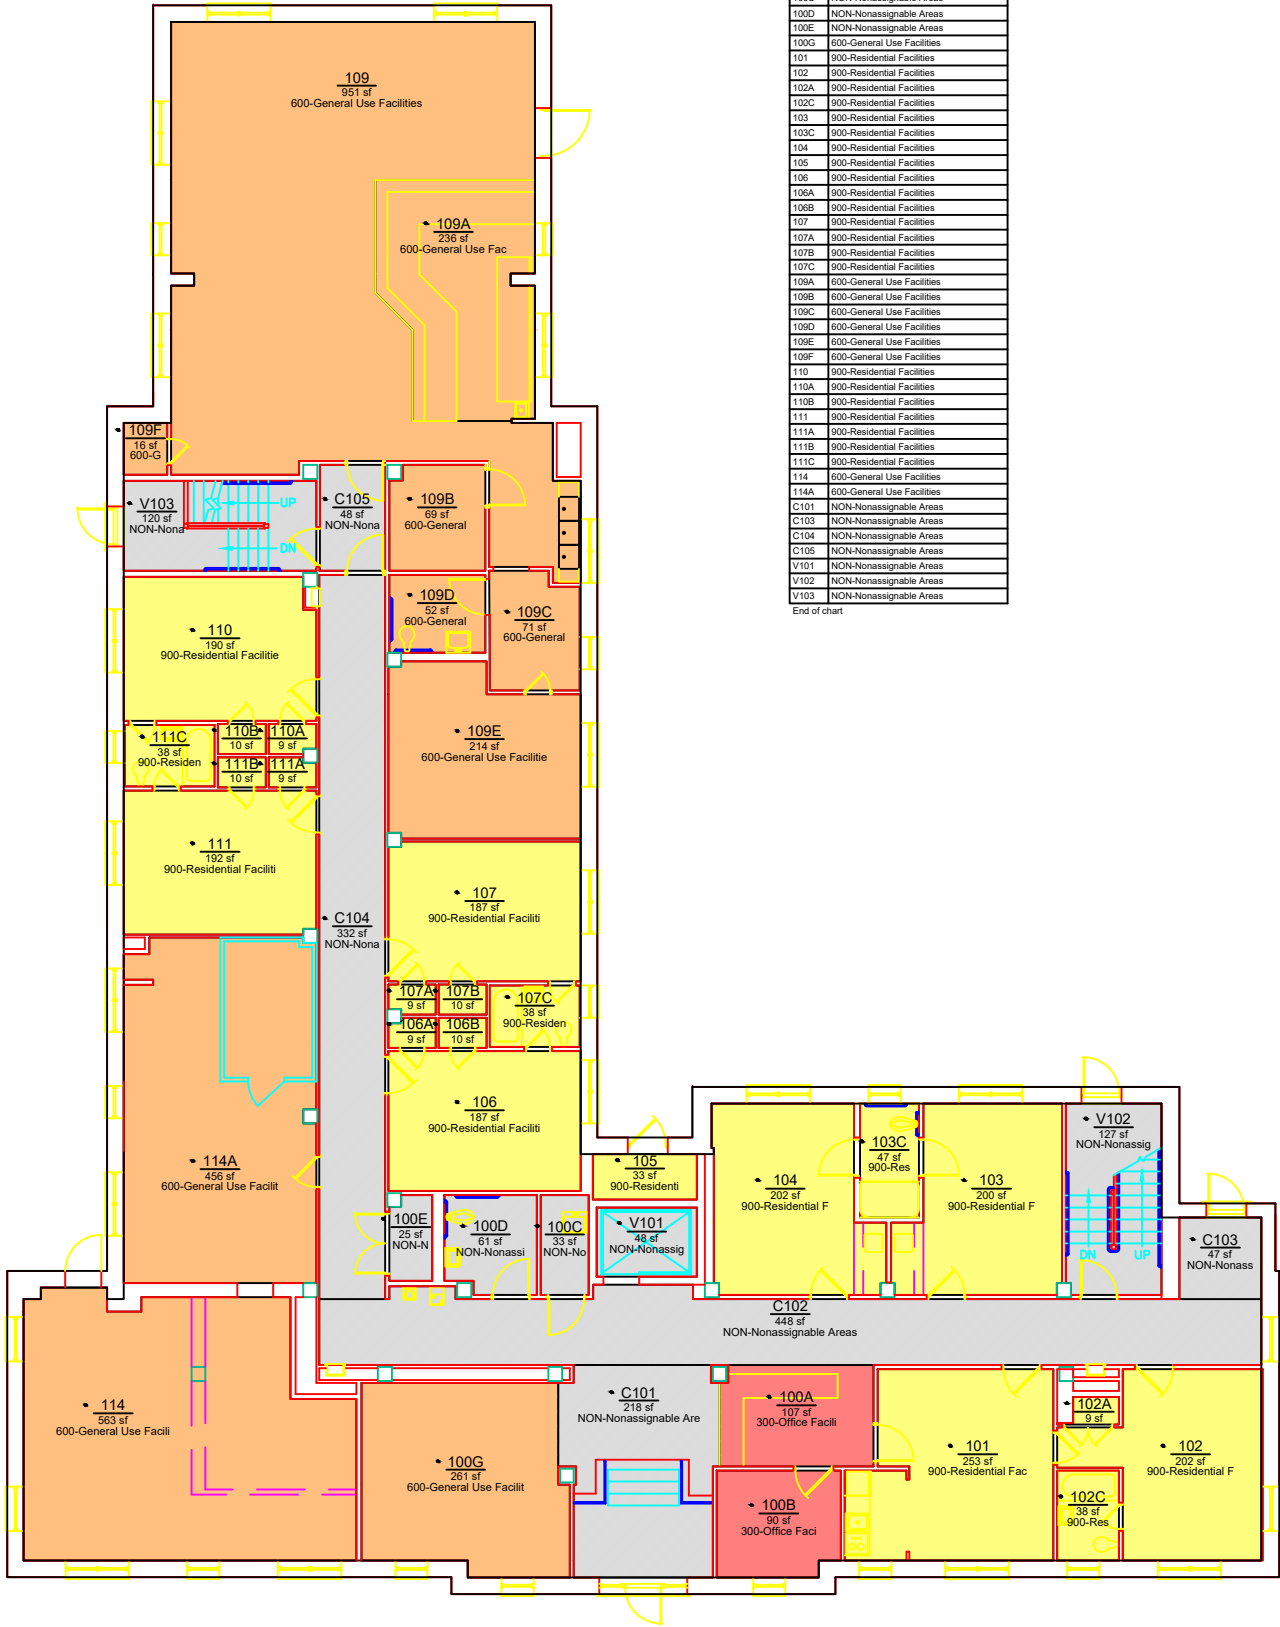

| ROOM         | ROOM CATEGORY              |
|--------------|----------------------------|
| 100A         | 300-Office Facilities      |
| 100B         | 300-Office Facilities      |
| 100C         | NON-Nonassignable Areas    |
| 100D         | NON-Nonassignable Areas    |
| 100E         | NON-Nonassignable Areas    |
| 100G         | 600-General Use Facilities |
| 101          | 900-Residential Facilities |
| 102          | 900-Residential Facilities |
| 102A         | 900-Residential Facilities |
| 102C         | 900-Residential Facilities |
| 103          | 900-Residential Facilities |
| 103C         | 900-Residential Facilities |
| 104          | 900-Residential Facilities |
| 105          | 900-Residential Facilities |
| 106          | 900-Residential Facilities |
| 106A         | 900-Residential Facilities |
| 106B         | 900-Residential Facilities |
| 107          | 900-Residential Facilities |
| 107A         | 900-Residential Facilities |
| 107B         | 900-Residential Facilities |
| 107C         | 900-Residential Facilities |
| 109A         | 600-General Use Facilities |
| 109B         | 600-General Use Facilities |
| 109C         | 600-General Use Facilities |
| 109D         | 600-General Use Facilities |
| 109E         | 600-General Use Facilities |
| 109F         | 600-General Use Facilities |
| 110          | 900-Residential Facilities |
| 110A         | 900-Residential Facilities |
| 110B         | 900-Residential Facilities |
| 111          | 900-Residential Facilities |
| 111A         | 900-Residential Facilities |
| 111B         | 900-Residential Facilities |
| 111C         | 900-Residential Facilities |
| 114          | 600-General Use Facilities |
| 114A         | 600-General Use Facilities |
| C101         | NON-Nonassignable Areas    |
| C103         | NON-Nonassignable Areas    |
| C104         | NON-Nonassignable Areas    |
| C105         | NON-Nonassignable Areas    |
| V101         | NON-Nonassignable Areas    |
| V102         | NON-Nonassignable Areas    |
| V103         | NON-Nonassignable Areas    |
| End of chart |                            |