


ROOM CATEGORY		
	AREA	QTY
100-CLASSROOM FACILITIES	4,915	3
100-Classroom Facilities	96	5
200-LABORATORY FACILITIES	2,272	2
200-Laboratory Facilities	412	2
300-Office Facilities	1,244	6
Non-Assignable Areas	4,114	14
TOTAL:	13,053	32
Floor Gross:	14,743	

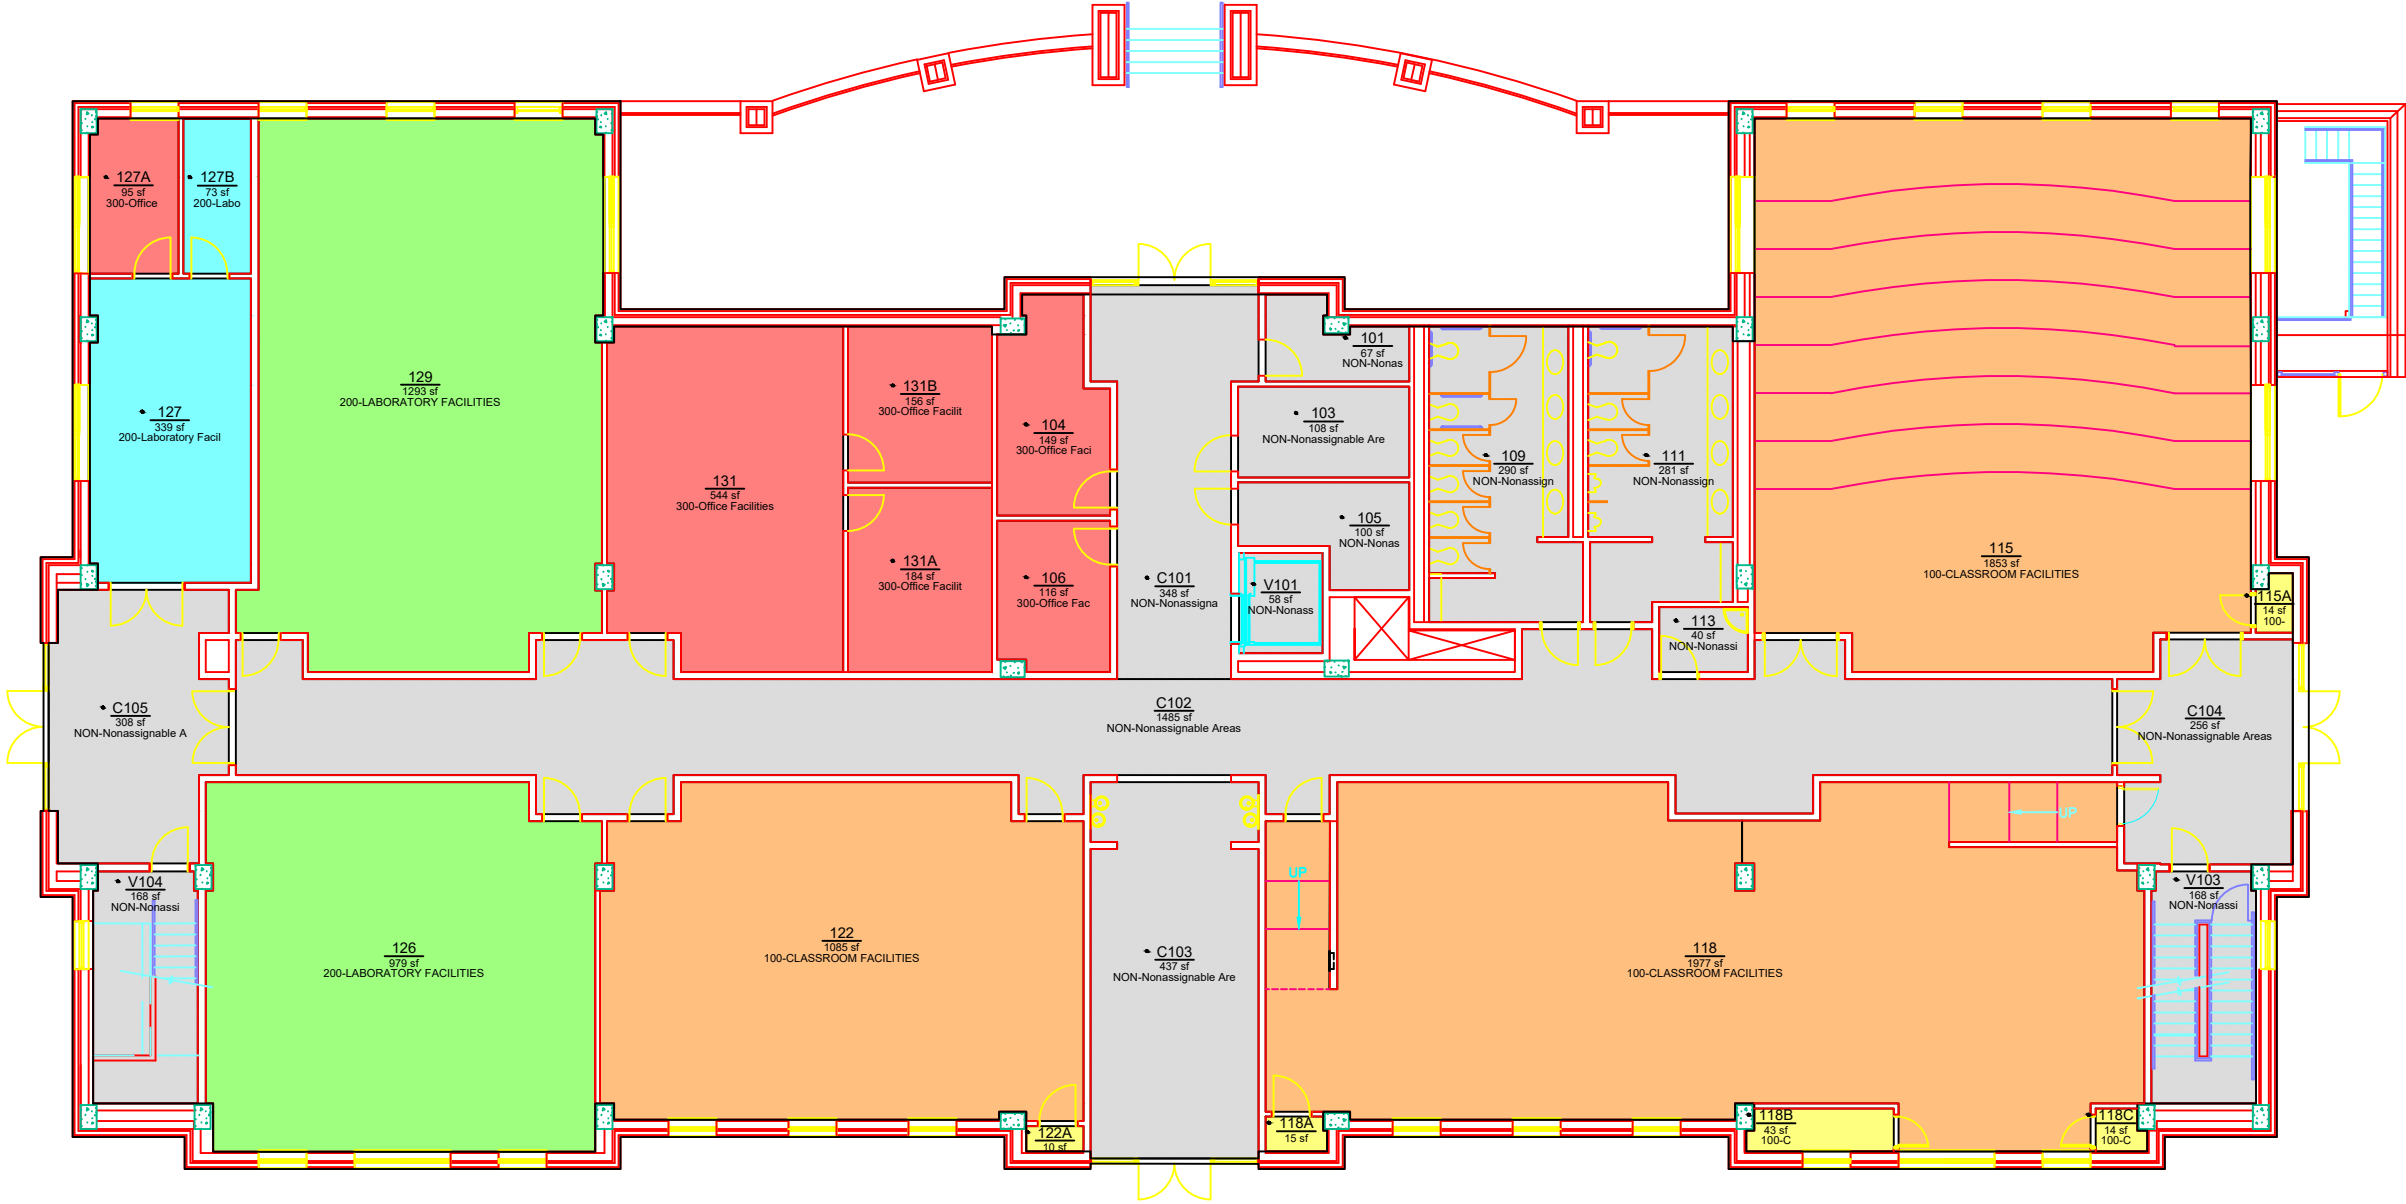

ROOM	ROOM CATEGORY
101	NON-Nonassignable Areas
103	NON-Nonassignable Areas
104	300-Office Facilities
105	NON-Nonassignable Areas
106	300-Office Facilities
109	NON-Nonassignable Areas
111	NON-Nonassignable Areas
113	NON-Nonassignable Areas
115A	100-Classroom Facilities
118A	100-Classroom Facilities
118B	100-Classroom Facilities
118C	100-Classroom Facilities
122A	100-Classroom Facilities
127	200-Laboratory Facilities
127A	300-Office Facilities
127B	200-Laboratory Facilities
131A	300-Office Facilities
131B	300-Office Facilities
C101	NON-Nonassignable Areas
C103	NON-Nonassignable Areas
C105	NON-Nonassignable Areas
V101	NON-Nonassignable Areas
V103	NON-Nonassignable Areas
V104	NON-Nonassignable Areas

End of chart

ROOM CATEGORY

Sciences Center Classroom Bldg

Level: 01



Office of the
University Architect
Facilities Management
1161 West Samford Ave., Building 1
Auburn, AL 36849

Building No.: AA W0608
File Name: AA W0608_01
Last Export: 12/17/2018
Report Created By: Ellen Doyle
Report Date: 04/29/2020