


ROOM CATEGORY		
	AREA	QTY
300-OFFICE FACILITIES	311	2
300-Office Facilities	8,557	44
400-Study Facilities	364	2
Non-Assignable Areas	3,599	17
TOTAL:	12,831	65
Floor Gross:	14,638	

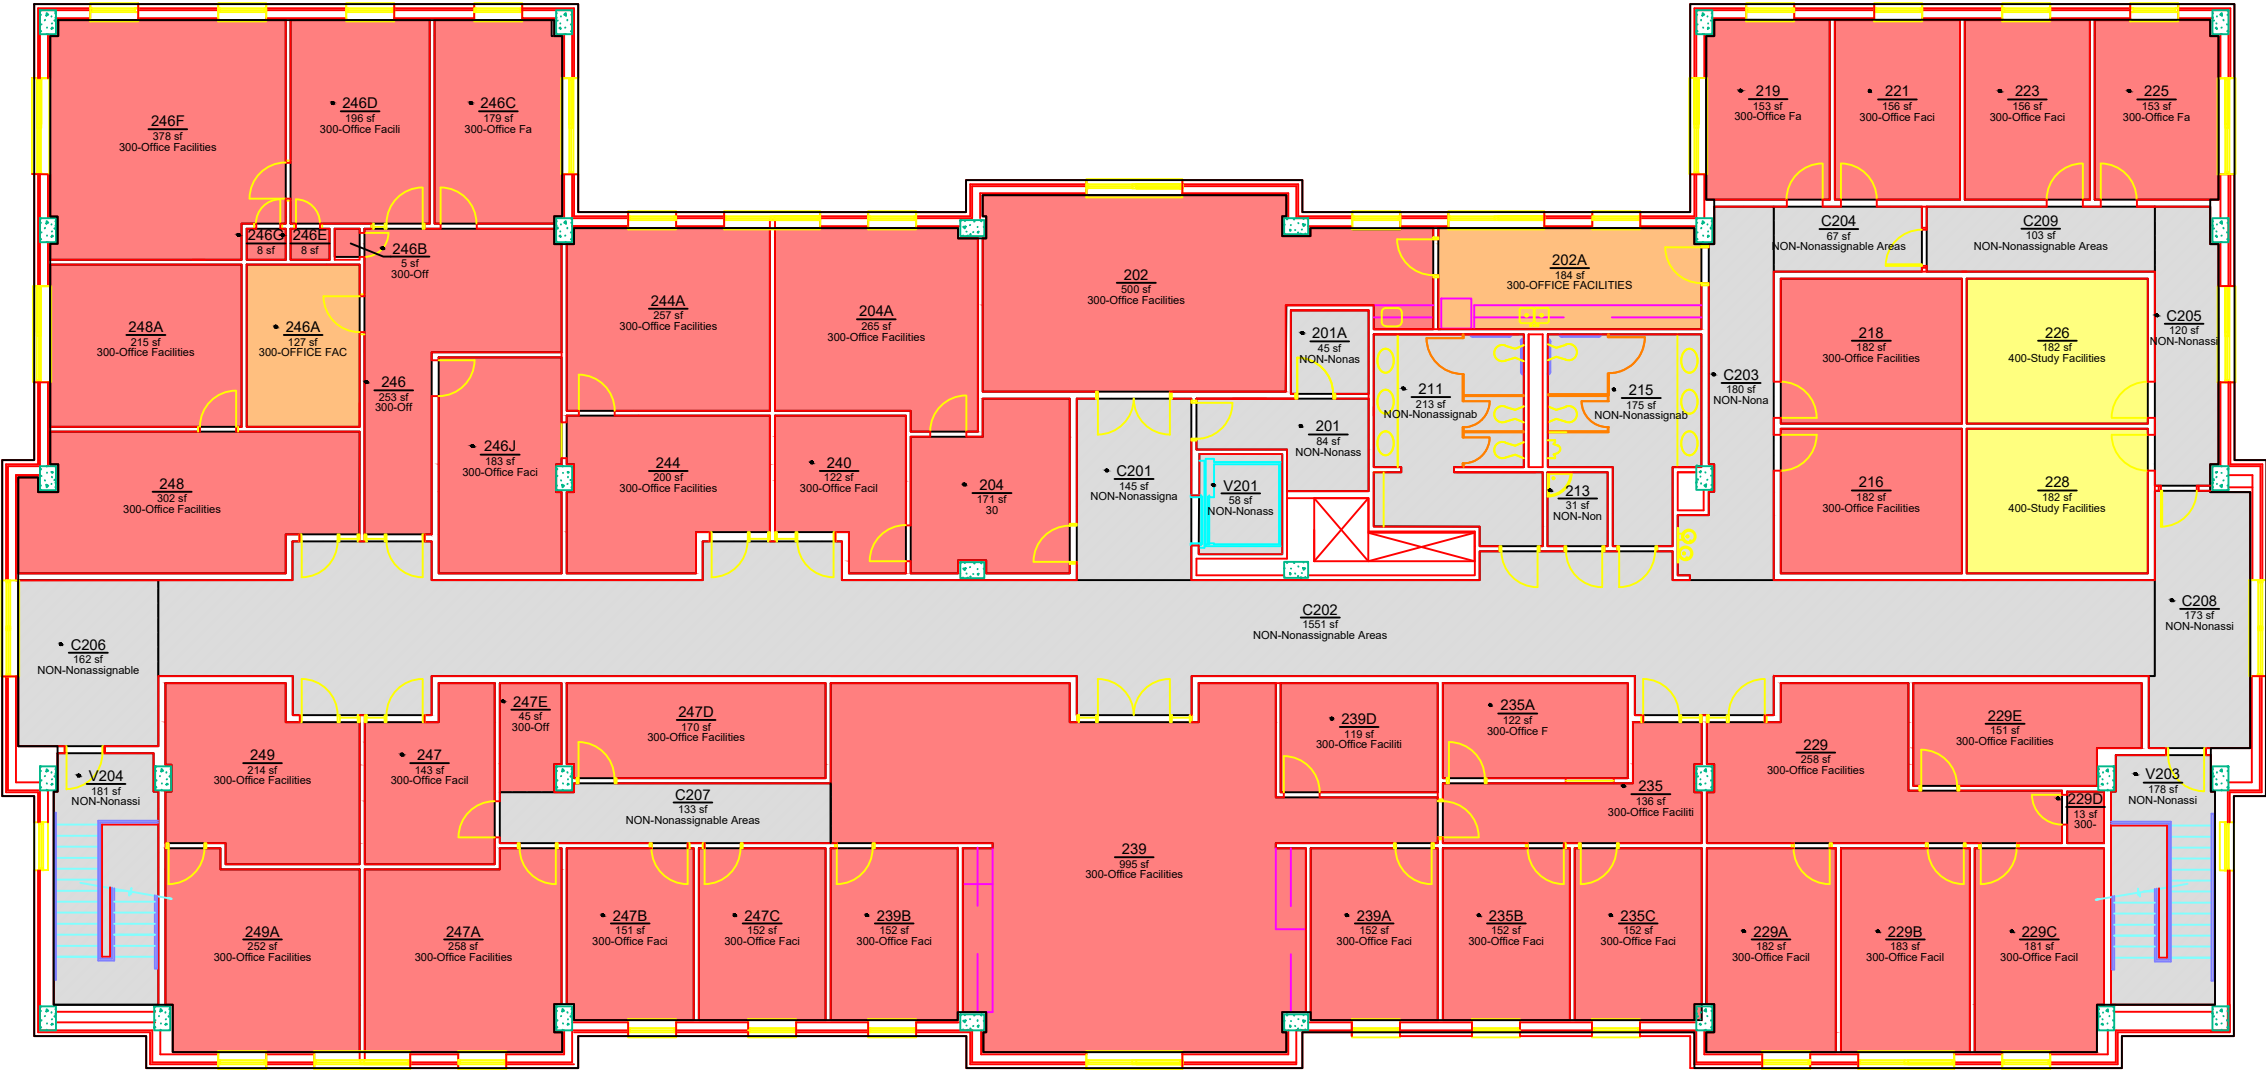

ROOM	ROOM CATEGORY	ROOM	ROOM CATEGORY
201	NON-Nonassignable Areas	C203	NON-Nonassignable Areas
201A	NON-Nonassignable Areas	C205	NON-Nonassignable Areas
204	300-Office Facilities	C206	NON-Nonassignable Areas
211	NON-Nonassignable Areas	C208	NON-Nonassignable Areas
213	NON-Nonassignable Areas	V201	NON-Nonassignable Areas
215	NON-Nonassignable Areas	V203	NON-Nonassignable Areas
219	300-Office Facilities	V204	NON-Nonassignable Areas
221	300-Office Facilities	End of chart	
223	300-Office Facilities		
225	300-Office Facilities		
229A	300-Office Facilities		
229B	300-Office Facilities		
229C	300-Office Facilities		
229D	300-Office Facilities		
235	300-Office Facilities		
235A	300-Office Facilities		
235B	300-Office Facilities		
235C	300-Office Facilities		
239A	300-Office Facilities		
239B	300-Office Facilities		
239D	300-Office Facilities		
240	300-Office Facilities		
246	300-Office Facilities		
246A	300-OFFICE FACILITIES		
246B	300-Office Facilities		
246C	300-Office Facilities		
246D	300-Office Facilities		
246E	300-Office Facilities		
246G	300-Office Facilities		
246J	300-Office Facilities		
247	300-Office Facilities		
247B	300-Office Facilities		
247C	300-Office Facilities		
247E	300-Office Facilities		
C201	NON-Nonassignable Areas		

ROOM CATEGORY

Sciences Center Classroom Bldg

Level: 02



Office of the
University Architect
Facilities Management
1161 West Samford Ave., Building 1
Auburn, AL 36849

Building No.: AA W0608
File Name: AA W0608_02
Last Export: 01/04/2019
Report Created By: Ellen Doyle
Report Date: 04/29/2020