


ROOM CATEGORY		
	300-Office Facilities	AREA QTY
	600-General Use Facilities	100 1
	900-Residential Facilities	524 1
	Non-Assignable Areas	2,292 17
TOTAL:		5,841 29
Floor Gross:		6,771

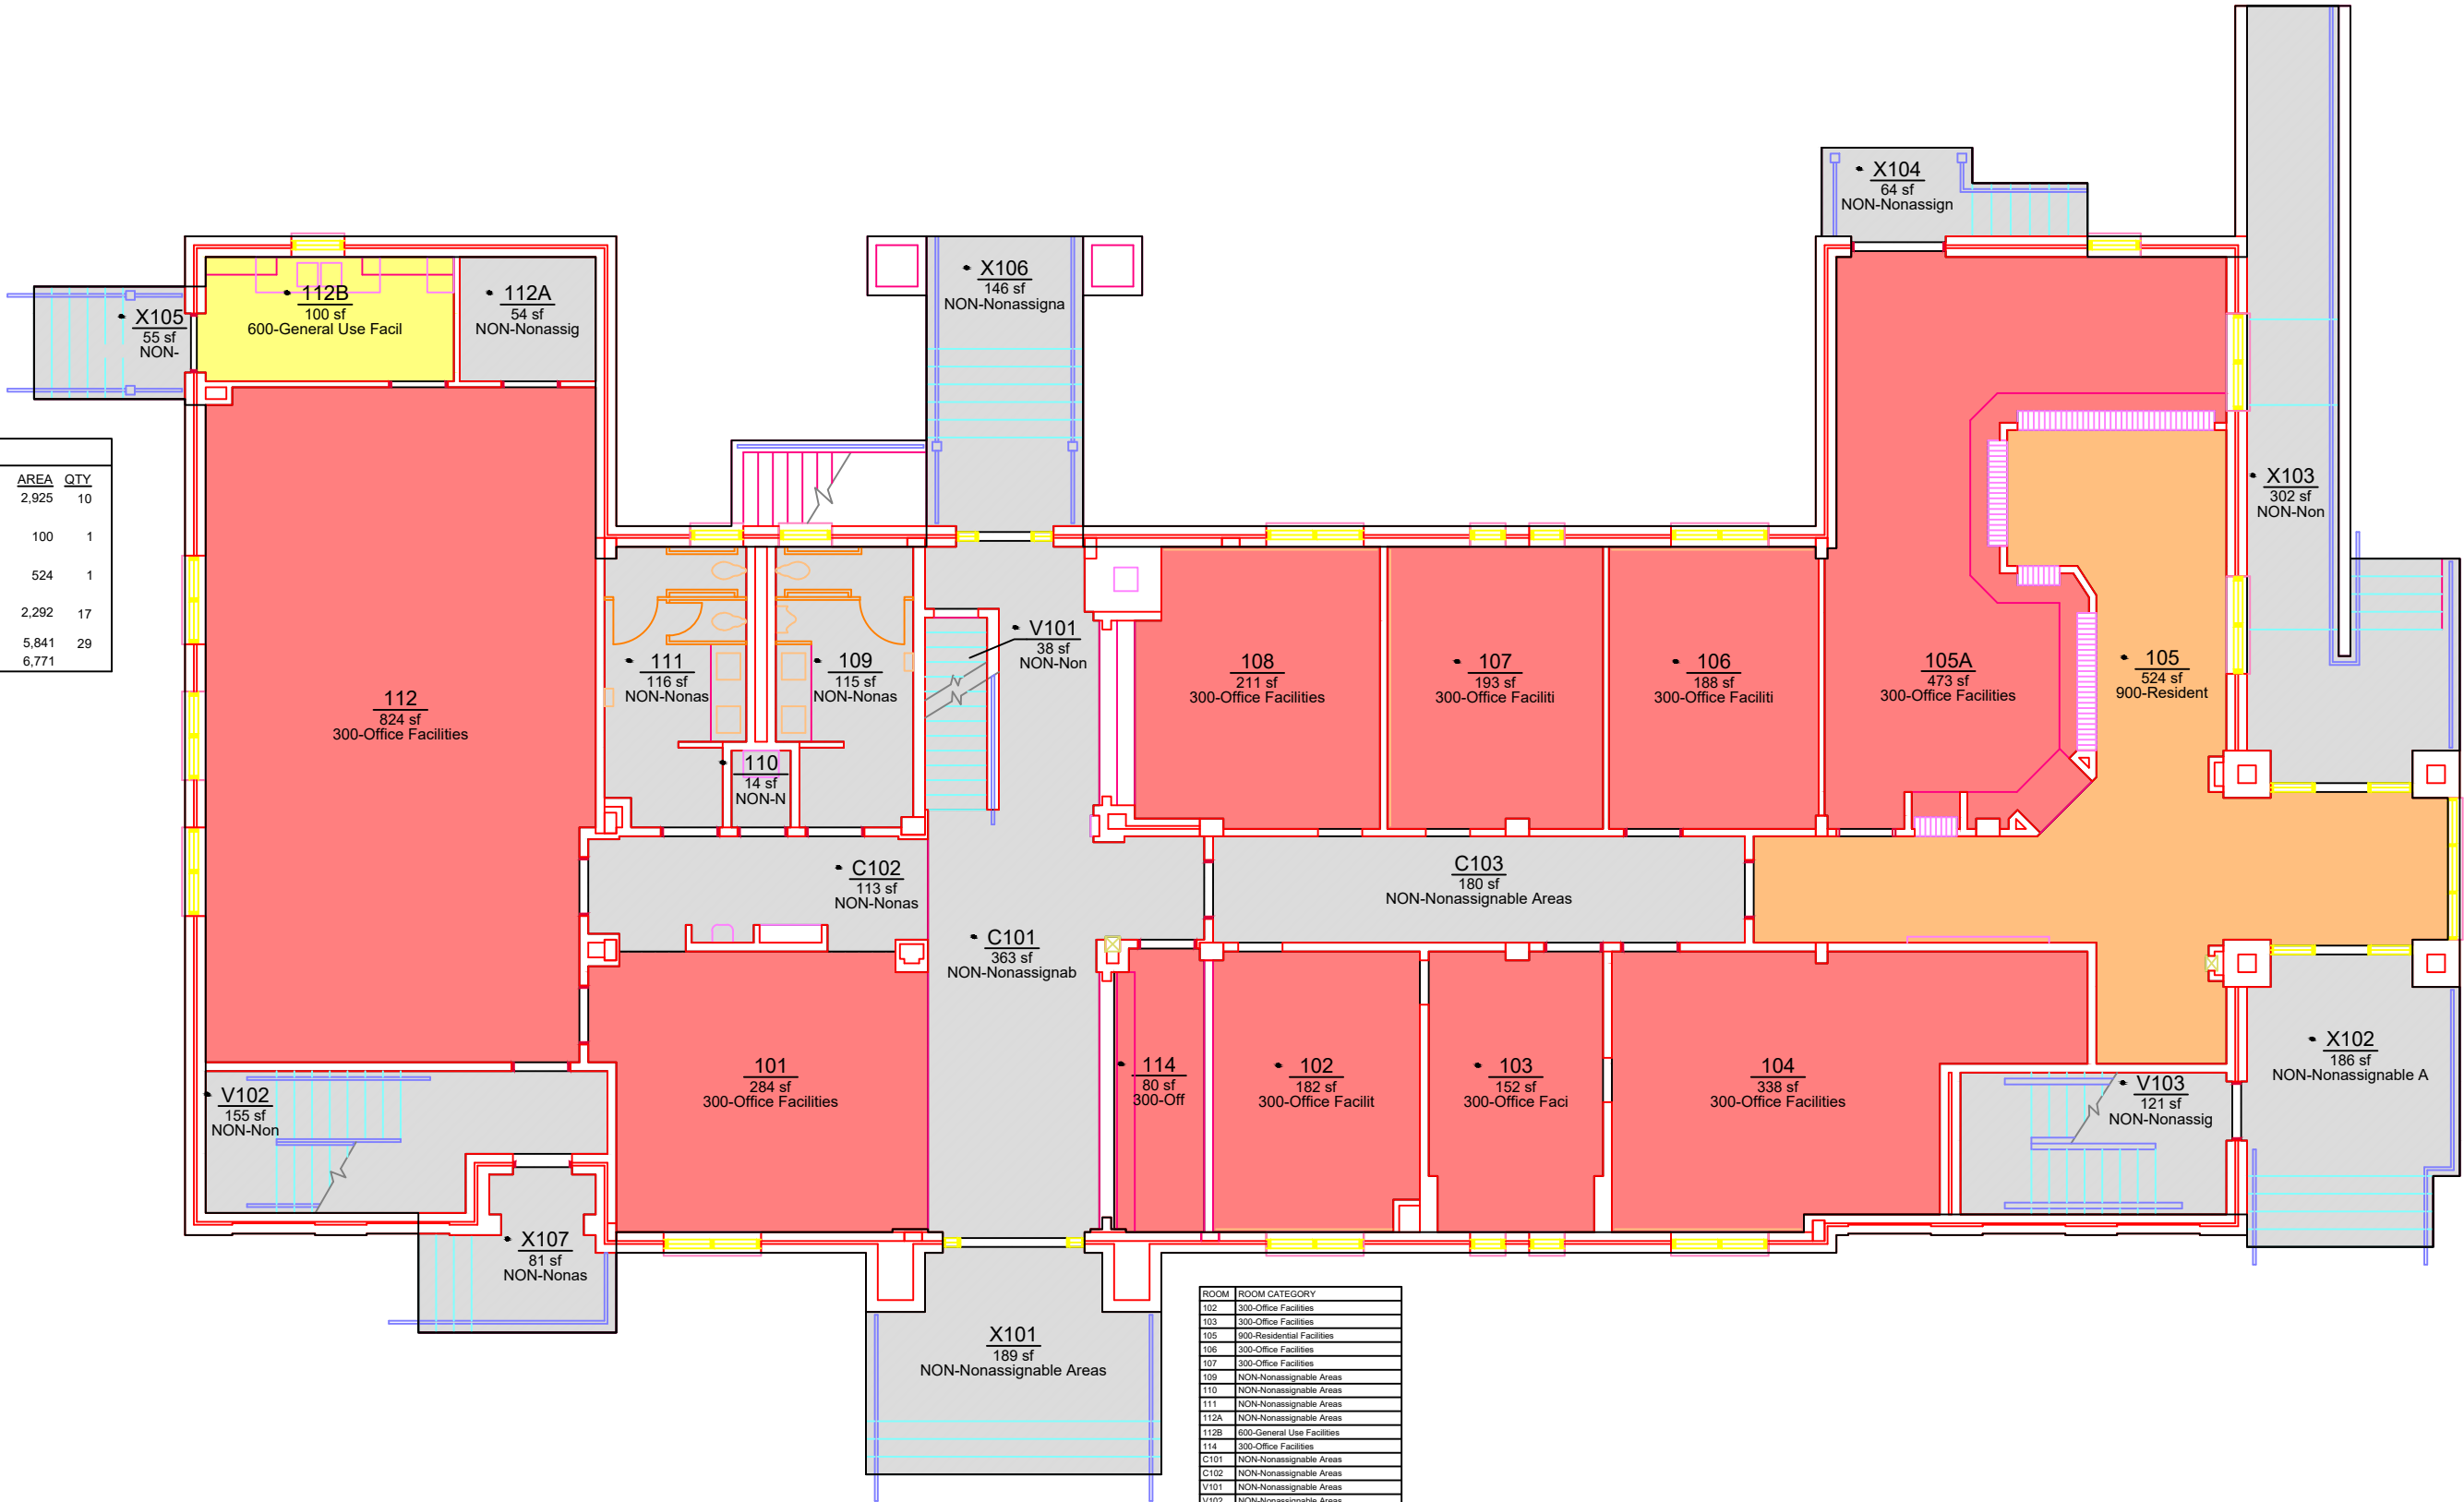

ROOM	ROOM CATEGORY
102	300-Office Facilities
103	300-Office Facilities
105	900-Residential Facilities
106	300-Office Facilities
107	300-Office Facilities
109	NON-Nonassignable Areas
110	NON-Nonassignable Areas
111	NON-Nonassignable Areas
112A	NON-Nonassignable Areas
112B	600-General Use Facilities
114	300-Office Facilities
C101	NON-Nonassignable Areas
C102	NON-Nonassignable Areas
V101	NON-Nonassignable Areas
V102	NON-Nonassignable Areas
V103	NON-Nonassignable Areas
X102	NON-Nonassignable Areas
X103	NON-Nonassignable Areas
X104	NON-Nonassignable Areas
X105	NON-Nonassignable Areas
X106	NON-Nonassignable Areas
X107	NON-Nonassignable Areas
End of chart	