


ROOM CATEGORY			
	AREA	QTY	
400-Study Facilities	258	2	
900-Residential Facilities	4,713	70	
Non-Assignable Areas	1,791	10	
TOTAL:	6,762	82	
Floor Gross:	7,795		

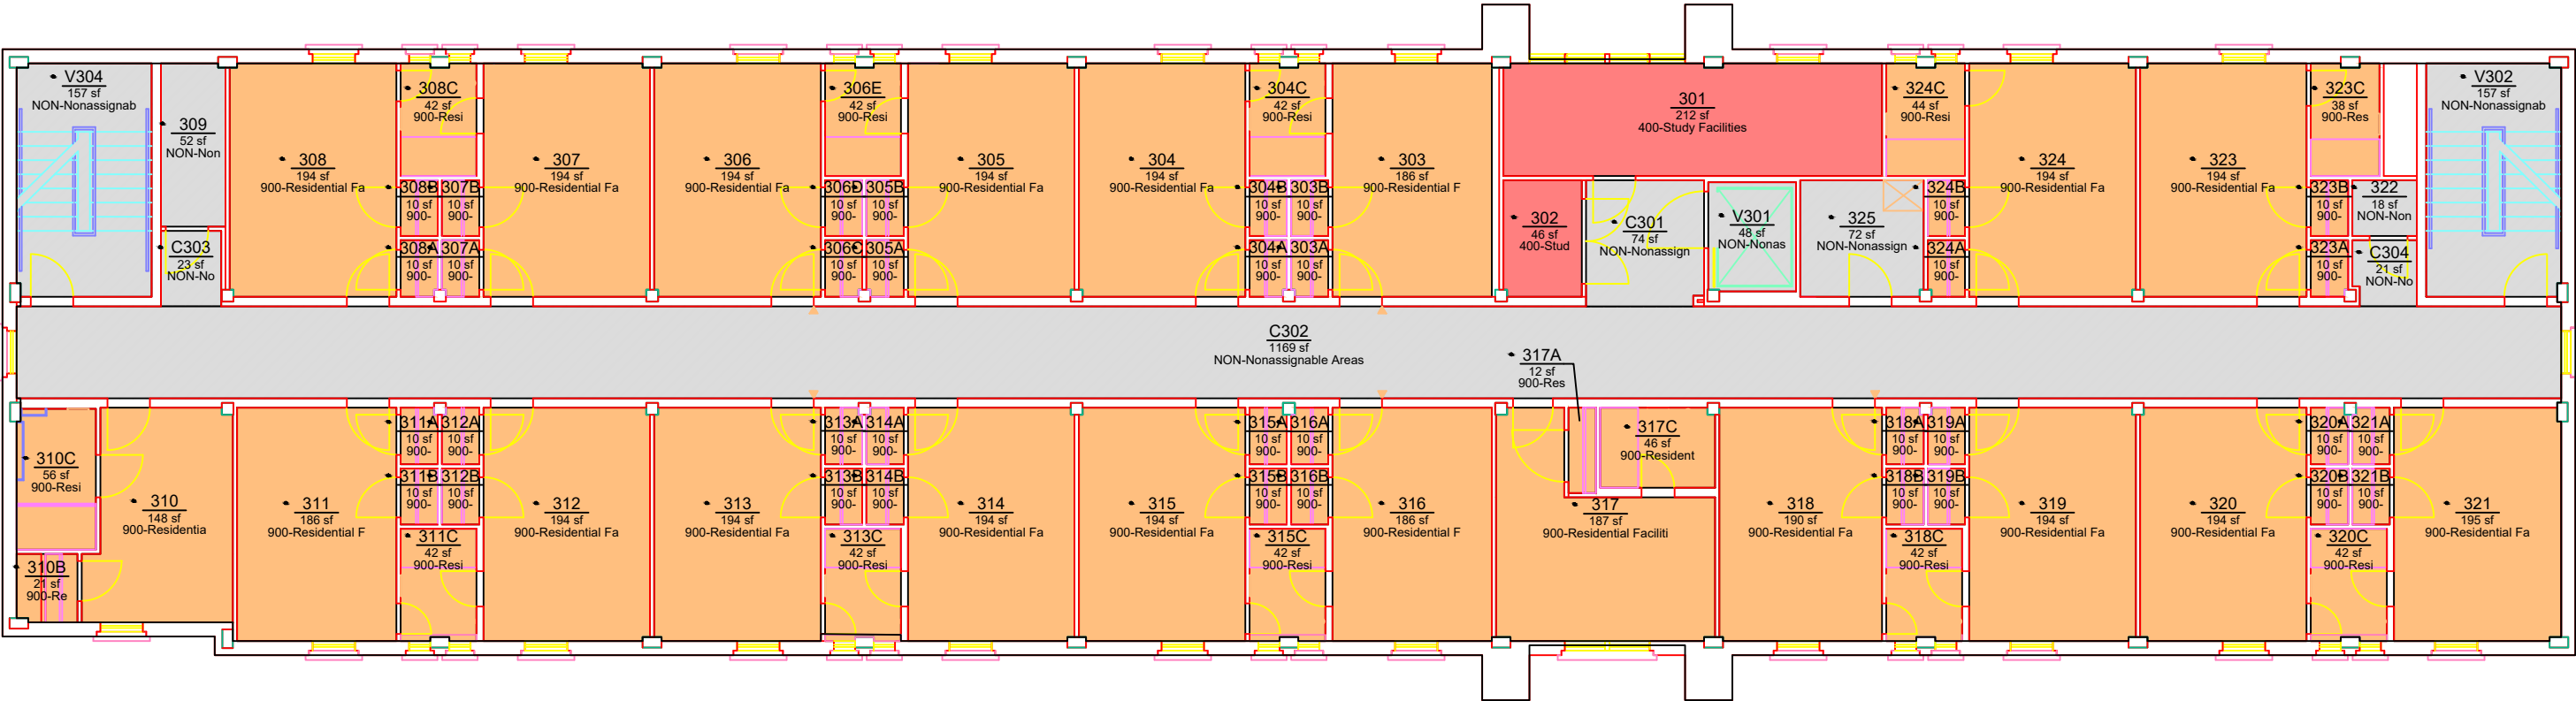

ROOM	ROOM CATEGORY	ROOM	ROOM CATEGORY	ROOM	ROOM CATEGORY
302	400-Study Facilities	312A	900-Residential Facilities	321A	900-Residential Facilities
303	900-Residential Facilities	312B	900-Residential Facilities	321B	900-Residential Facilities
303A	900-Residential Facilities	313	900-Residential Facilities	322	NON-Nonassignable Areas
303B	900-Residential Facilities	313A	900-Residential Facilities	323	900-Residential Facilities
304	900-Residential Facilities	313B	900-Residential Facilities	323A	900-Residential Facilities
304A	900-Residential Facilities	313C	900-Residential Facilities	323B	900-Residential Facilities
304B	900-Residential Facilities	314	900-Residential Facilities	323C	900-Residential Facilities
304C	900-Residential Facilities	314A	900-Residential Facilities	324	900-Residential Facilities
305	900-Residential Facilities	314B	900-Residential Facilities	324A	900-Residential Facilities
305A	900-Residential Facilities	315	900-Residential Facilities	324B	900-Residential Facilities
305B	900-Residential Facilities	315A	900-Residential Facilities	324C	900-Residential Facilities
306	900-Residential Facilities	315B	900-Residential Facilities	325	NON-Nonassignable Areas
306C	900-Residential Facilities	315C	900-Residential Facilities	C301	NON-Nonassignable Areas
306D	900-Residential Facilities	316	900-Residential Facilities	C303	NON-Nonassignable Areas
306E	900-Residential Facilities	316A	900-Residential Facilities	C304	NON-Nonassignable Areas
307	900-Residential Facilities	316B	900-Residential Facilities	V301	NON-Nonassignable Areas
307A	900-Residential Facilities	317	900-Residential Facilities	V302	NON-Nonassignable Areas
307B	900-Residential Facilities	317A	900-Residential Facilities	V304	NON-Nonassignable Areas
308	900-Residential Facilities	317C	900-Residential Facilities		
308A	900-Residential Facilities	318	900-Residential Facilities		
308B	900-Residential Facilities	318A	900-Residential Facilities		
308C	900-Residential Facilities	318B	900-Residential Facilities		
309	NON-Nonassignable Areas	318C	900-Residential Facilities		
310	900-Residential Facilities	319	900-Residential Facilities		
310B	900-Residential Facilities	319A	900-Residential Facilities		
310C	900-Residential Facilities	319B	900-Residential Facilities		
311	900-Residential Facilities	320	900-Residential Facilities		
311A	900-Residential Facilities	320A	900-Residential Facilities		
311B	900-Residential Facilities	320B	900-Residential Facilities		
311C	900-Residential Facilities	320C	900-Residential Facilities		
312	900-Residential Facilities	321	900-Residential Facilities		



Office of the
University Architect
Facilities Management
1161 West Samford Ave., Building 1
Auburn, AL 36849

ROOM CATEGORY
M Residence Hall
Level: 03

Building No.: AA_W0903
File Name: AA_W0903_03
Last Export: 08/14/2015
Report Created By: Ellen Doyle
Report Date: 09/13/2018