


ROOM CATEGORY			
	AREA	QTY	
100-CLASSROOM FACILITIES	715	1	
200-LABORATORY FACILITIES	2,718	4	
200-Laboratory Facilities	3,094	9	
300-Office Facilities	139	1	
Non-Assignable Areas	3,567	17	
TOTAL:	10,239	32	
Floor Gross:	11,695		

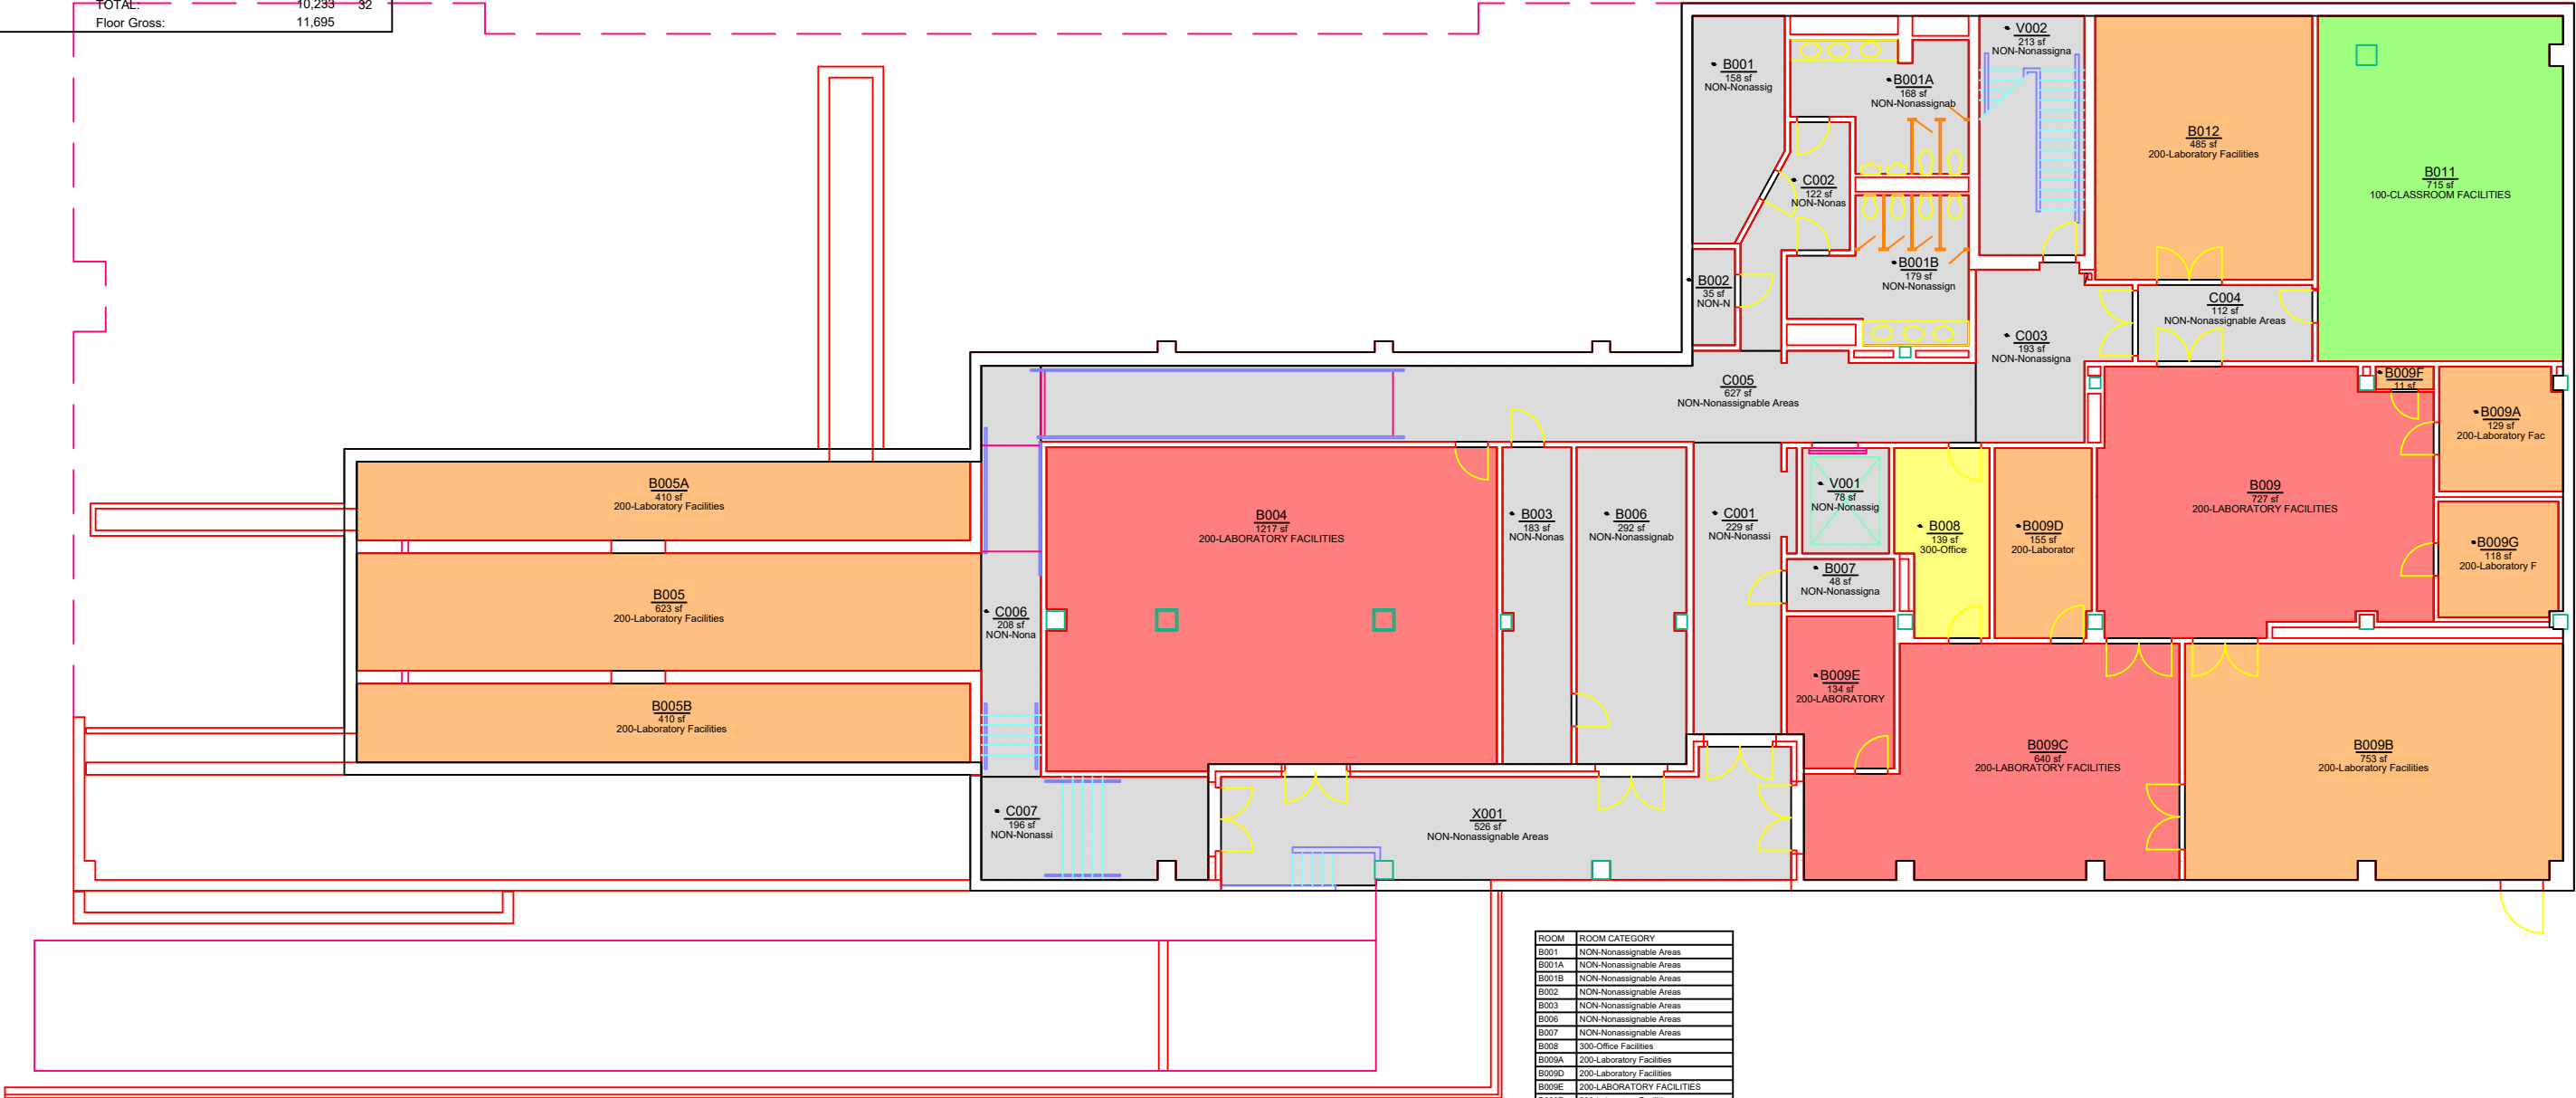

ROOM	ROOM CATEGORY
B001	NON-Nonassignable Areas
B001A	NON-Nonassignable Areas
B001B	NON-Nonassignable Areas
B002	NON-Nonassignable Areas
B003	NON-Nonassignable Areas
B006	NON-Nonassignable Areas
B007	NON-Nonassignable Areas
B008	300-Office Facilities
B009A	200-Laboratory Facilities
B009D	200-Laboratory Facilities
B009E	200-LABORATORY FACILITIES
B009F	200-Laboratory Facilities
B009G	200-Laboratory Facilities
C001	NON-Nonassignable Areas
C002	NON-Nonassignable Areas
C003	NON-Nonassignable Areas
C006	NON-Nonassignable Areas
C007	NON-Nonassignable Areas
V001	NON-Nonassignable Areas
V002	NON-Nonassignable Areas

End of chart