


ROOM CATEGORY			
	AREA	QTY	
200-Laboratory Facilities	4,822	5	
300-Office Facilities	5,457	27	
Non-Assignable Areas	4,400	22	
TOTAL:	14,679	54	
Floor Gross:	16,751		

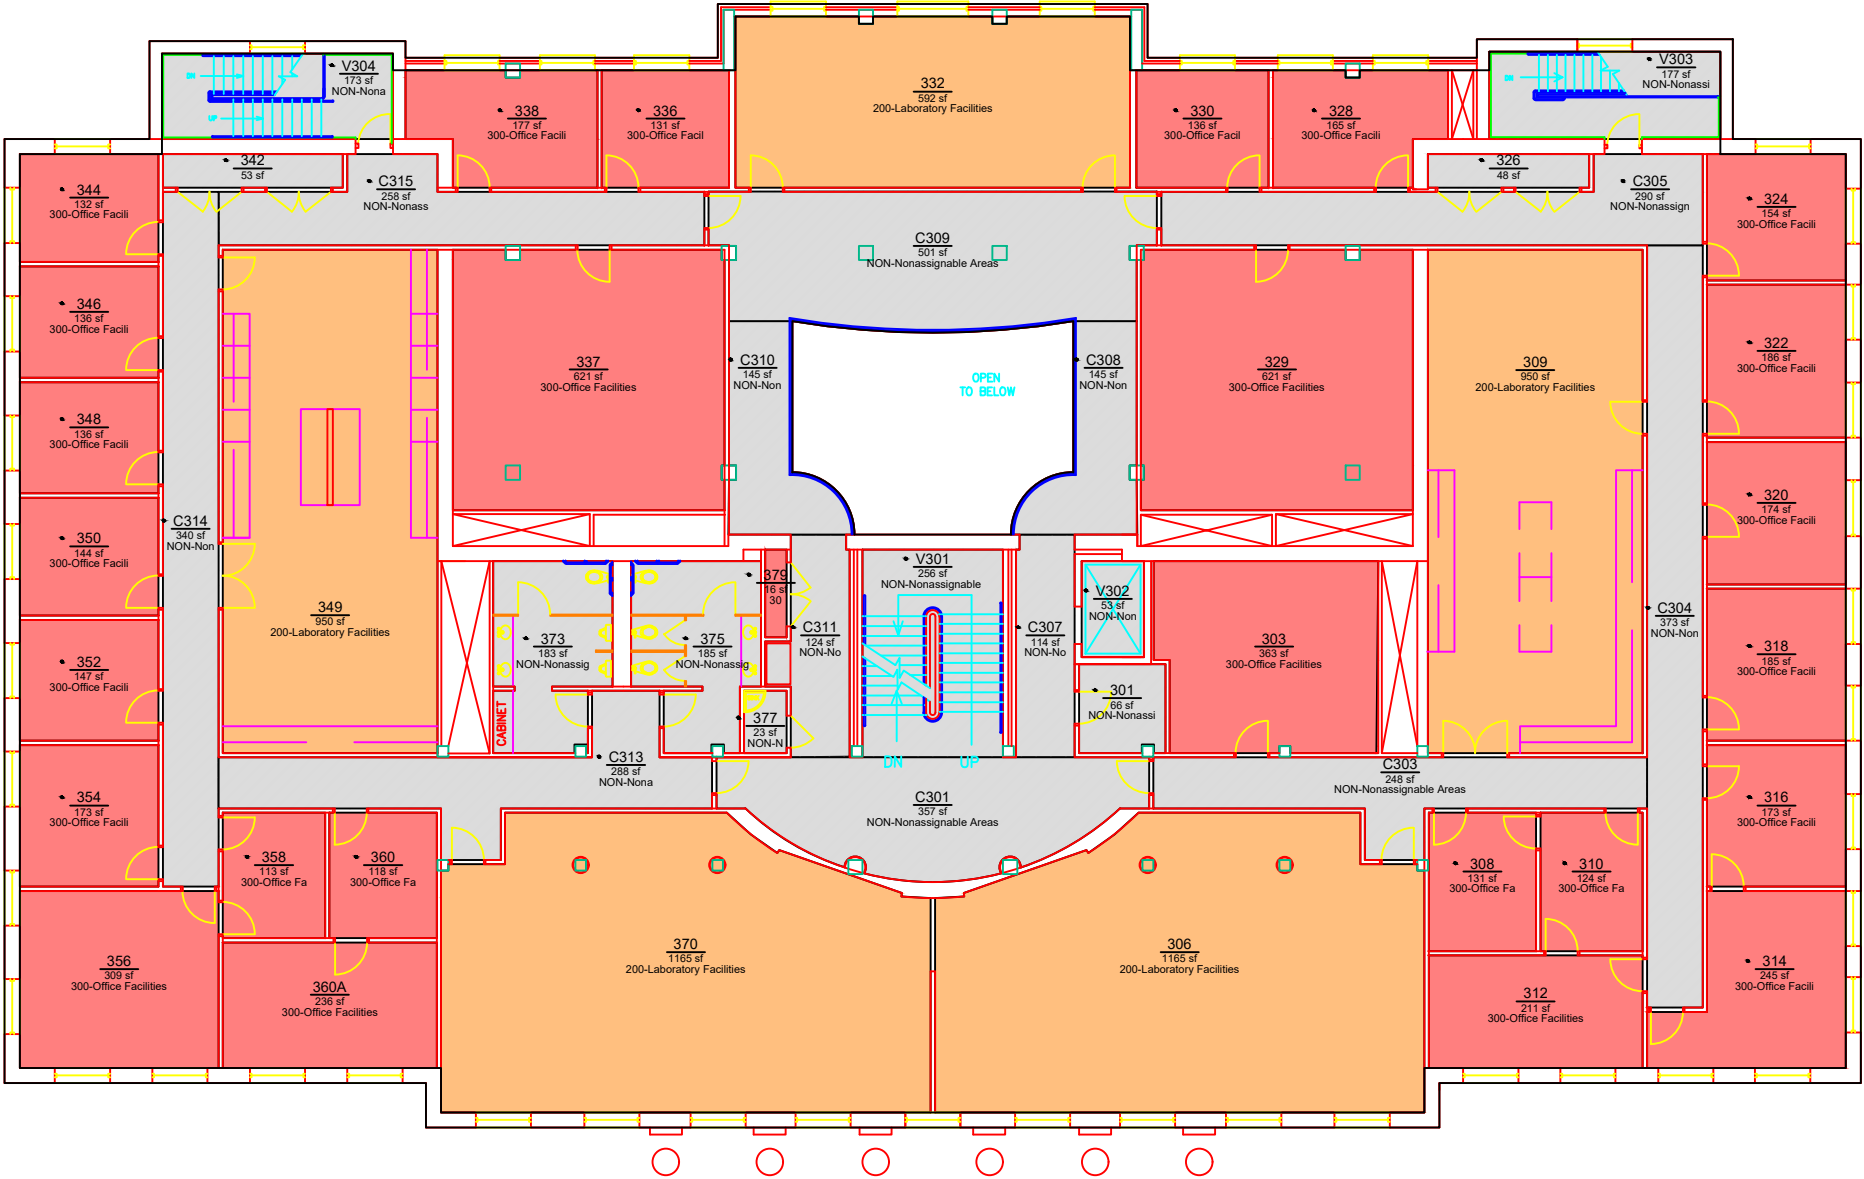

ROOM	ROOM CATEGORY
301	NON-Nonassignable Areas
308	300-Office Facilities
310	300-Office Facilities
314	300-Office Facilities
316	300-Office Facilities
318	300-Office Facilities
320	300-Office Facilities
322	300-Office Facilities
324	300-Office Facilities
326	NON-Nonassignable Areas
328	300-Office Facilities
330	300-Office Facilities
336	300-Office Facilities
338	300-Office Facilities
342	NON-Nonassignable Areas
344	300-Office Facilities
346	300-Office Facilities
348	300-Office Facilities
350	300-Office Facilities
352	300-Office Facilities
354	300-Office Facilities
358	300-Office Facilities
360	300-Office Facilities
372	NON-Nonassignable Areas
375	NON-Nonassignable Areas
377	NON-Nonassignable Areas
379	300-Office Facilities
C304	NON-Nonassignable Areas
C305	NON-Nonassignable Areas
C307	NON-Nonassignable Areas
C308	NON-Nonassignable Areas
C310	NON-Nonassignable Areas
C311	NON-Nonassignable Areas
C313	NON-Nonassignable Areas
C314	NON-Nonassignable Areas
C315	NON-Nonassignable Areas
V301	NON-Nonassignable Areas
V302	NON-Nonassignable Areas
V303	NON-Nonassignable Areas
V304	NON-Nonassignable Areas

End of chart



Office of the
University Architect
Facilities Management
1161 West Samford Ave., Building 1
Auburn, AL 36849

ROOM CATEGORY
Ross Hall
Level: 03

Building No.: AA_X0303
File Name: AA_X0303_03
Last Export: 06/23/2015
Report Created By: Ellen Doyle
Report Date: 09/10/2018