


COLLEGE / DIVISION			
	AREA	QTY	
<div></div>	120	9,257	79
<div></div>	136	1,117	2
<div></div>	139	969	3
<div></div>	300	1,442	5
<div></div>	Nonassignable Areas	6,644	23
TOTAL:		19,429	112
Floor Gross:		22,144	

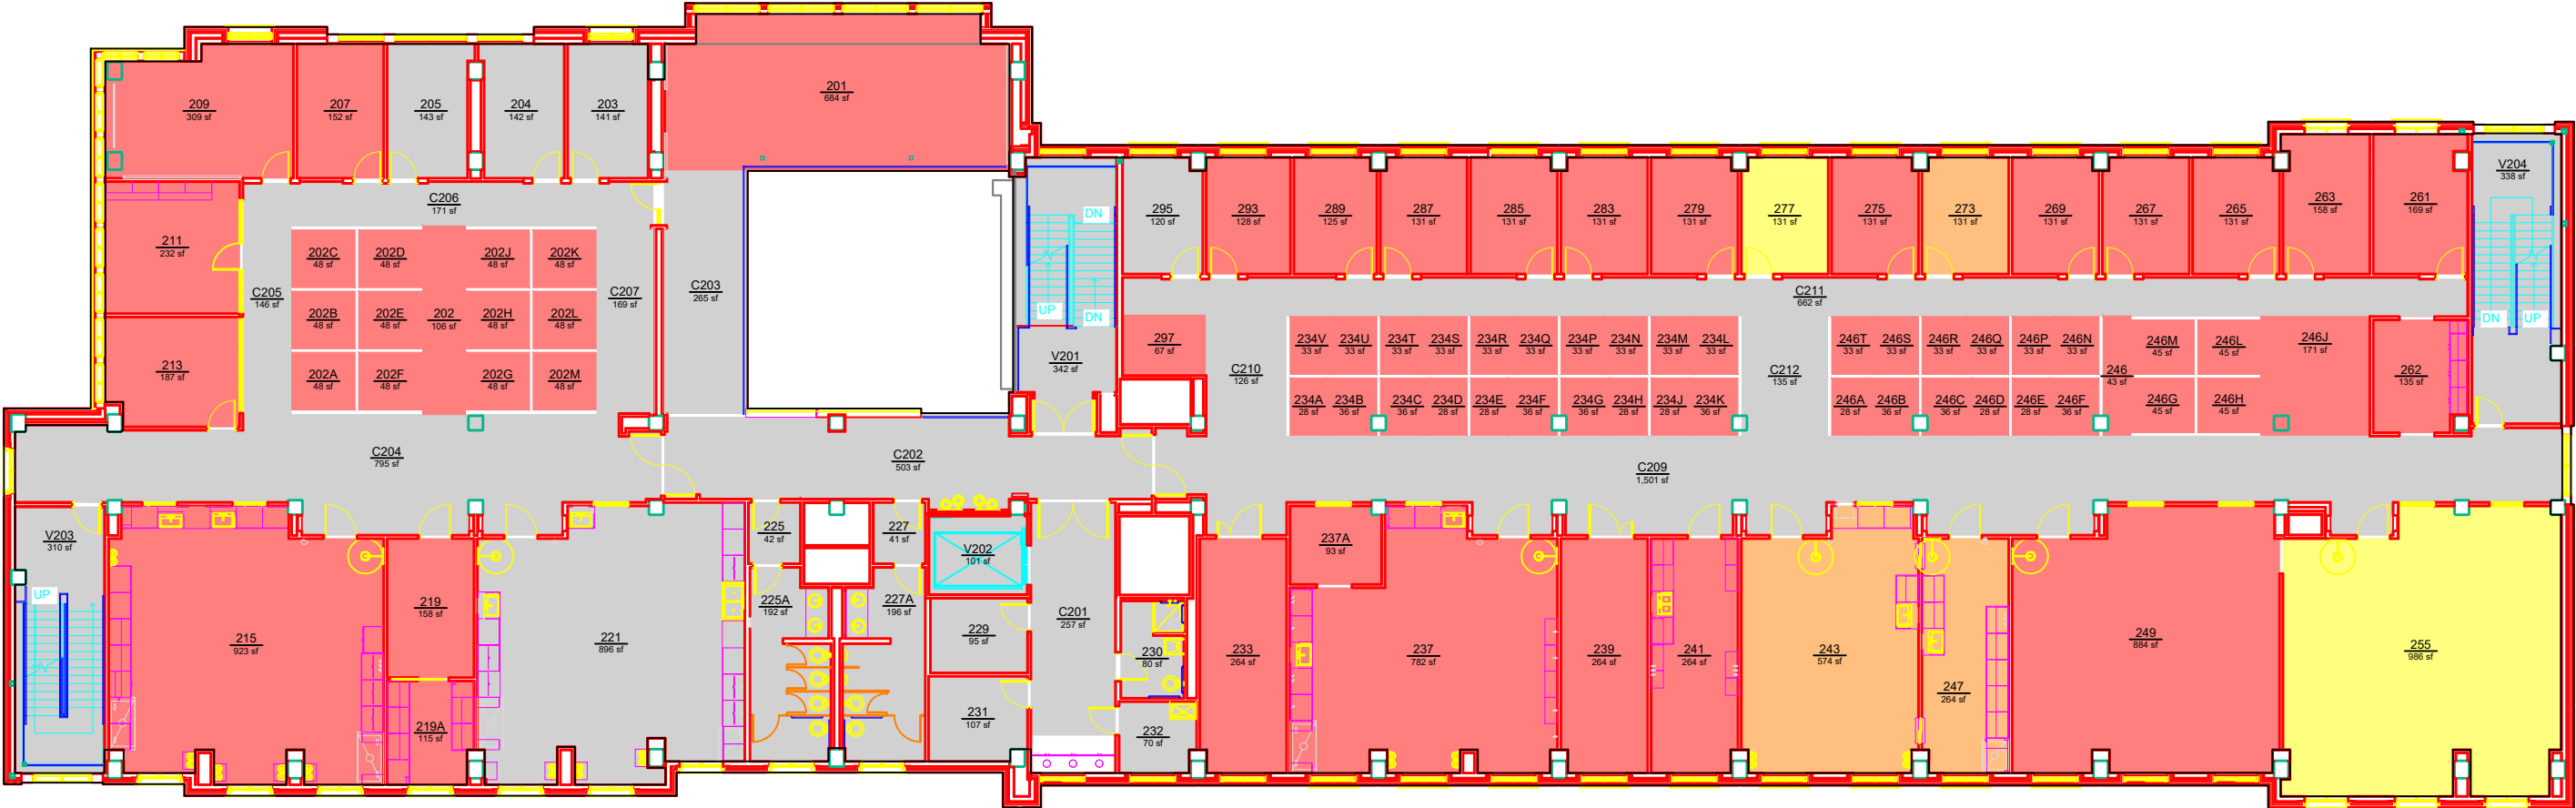

Campus Planning &
Space Management
Facilities Management
1161 West Samford Ave, Building 1
Auburn, AL 36849

COLLEGE / DIVISION
CENTER FOR ADVANCED SCIENCE, INNOVATION AND COMMERCE (CASIC)
LEVEL: 02

Building No.: AA_R1701
File Name: AA_R1701_02
Last Export: 06/04/2023
Report Created By: Hongbiao Wang
Report Date: 05/19/2025