


College / Division		
	AREA	QTY
000 - NONASSIGNABLE AREAS	13,284	30
114 - AVP, ADMINISTRATIVE EFFECTIVENESS	5,799	35
TOTAL:	19,083	65
Floor Gross:	26,522	

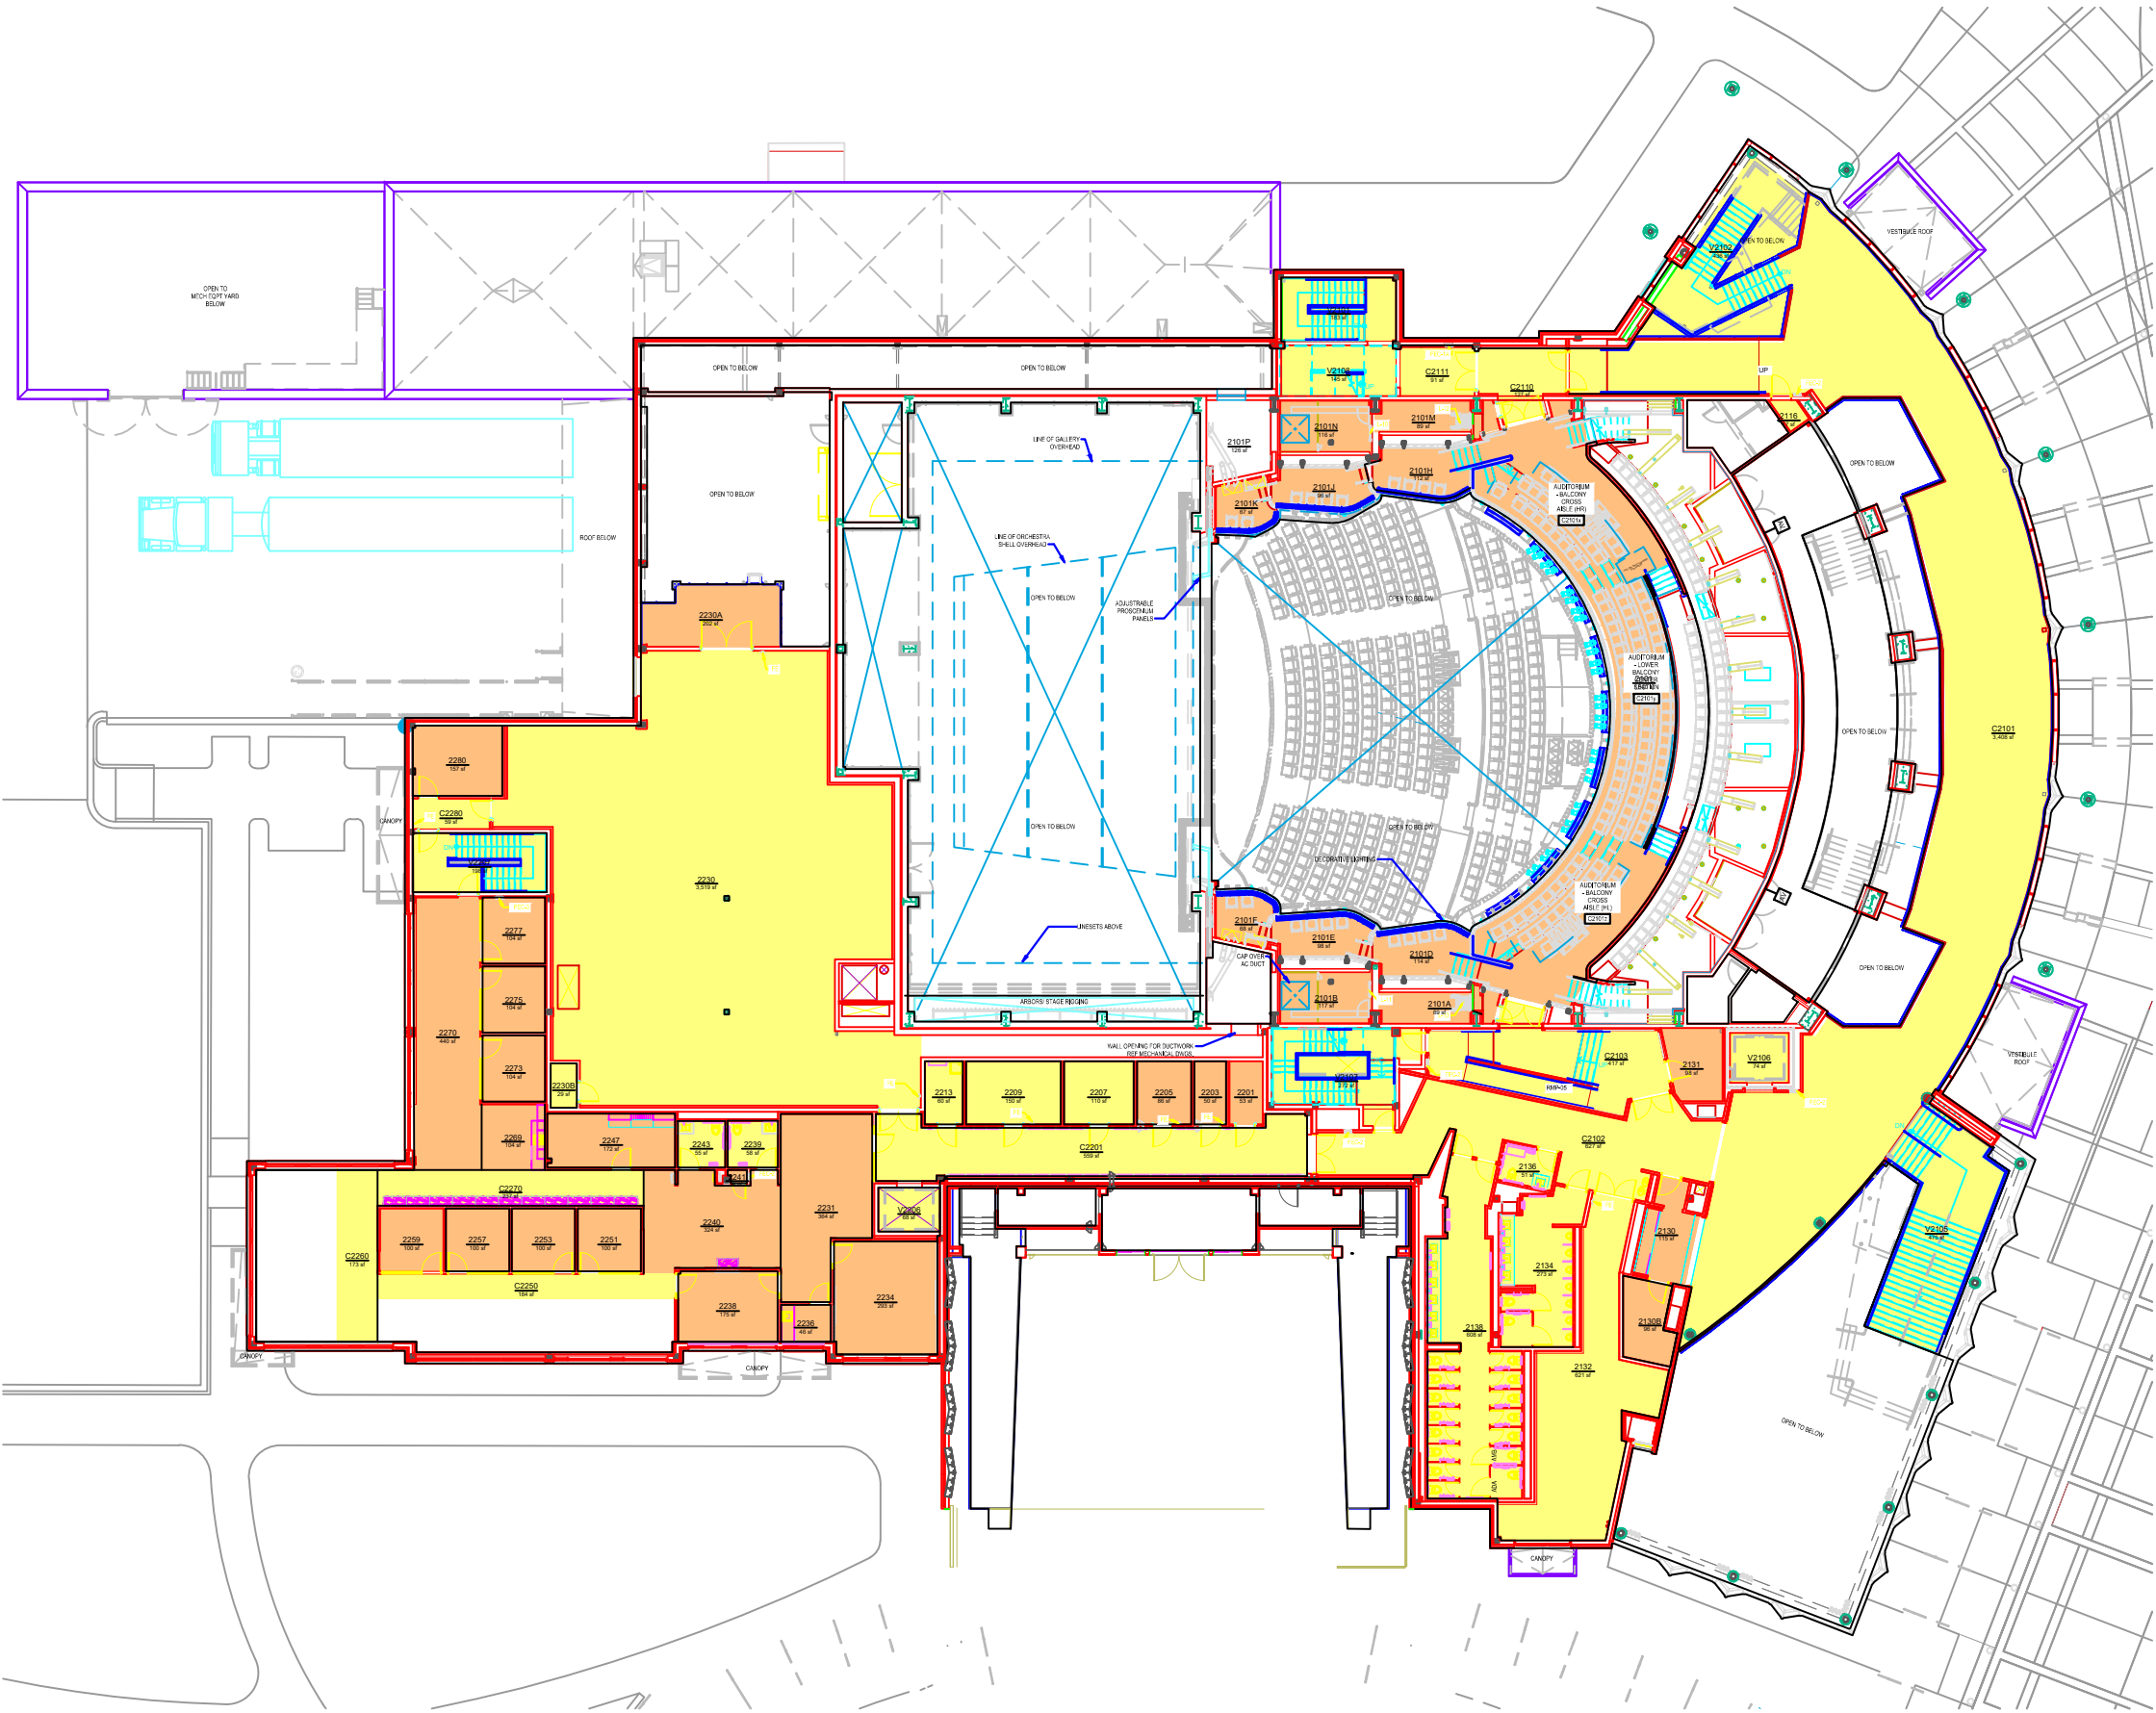

AUBURN
UNIVERSITY

**Campus Planning &
Space Management**

Facilities Management
1161 West Samford Ave, Building 1
Auburn, AL 36849

College / Division
JAY AND SUSIE GOGUE PERFORMING ARTS CENTER (GPAC)
LEVEL: 02

Building No.: AA V1507
File Name: AA V1507_02
Last Export: 05/11/2023
Report Created By: Ellen Doyle
Report Date: 04/29/2025