


COLLEGE / DIVISION			
		AREA	QTY
	College of Liberal Arts	7,586	24
	Nonassignable Areas	4,189	20
TOTAL:		11,775	44
Floor Gross:		12,955	

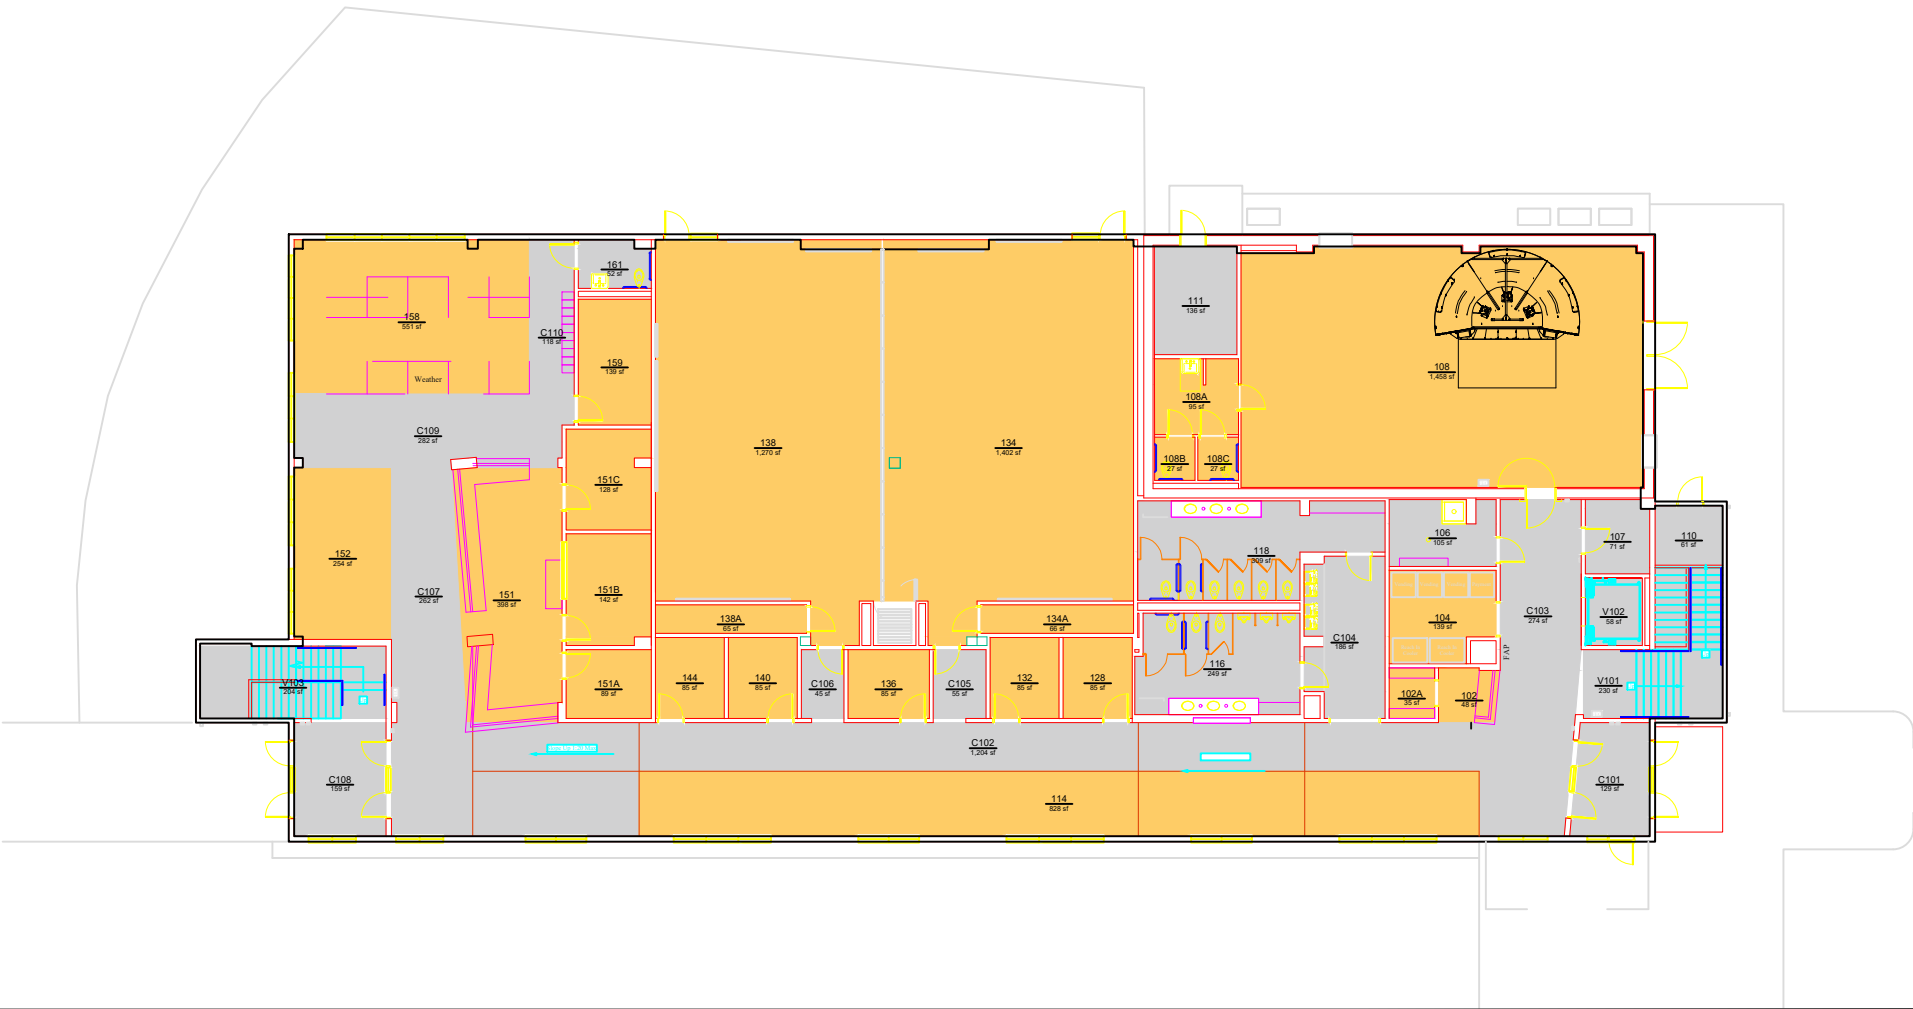

Planning, Design,
and Construction
Facilities Management
1161 West Samford Ave, Building 1
Auburn, AL 36849

COLLEGE / DIVISION

AVIATION EDUCATION: DELTA AIR LINES AVIATION EDUCATION BUILDING

LEVEL: 01

Building No.: AP_H1701

File Name: AP_H1701_01

Last Export: 11/05/2024

Report Created By: Dan Berry

Report Date: 05/14/2025